

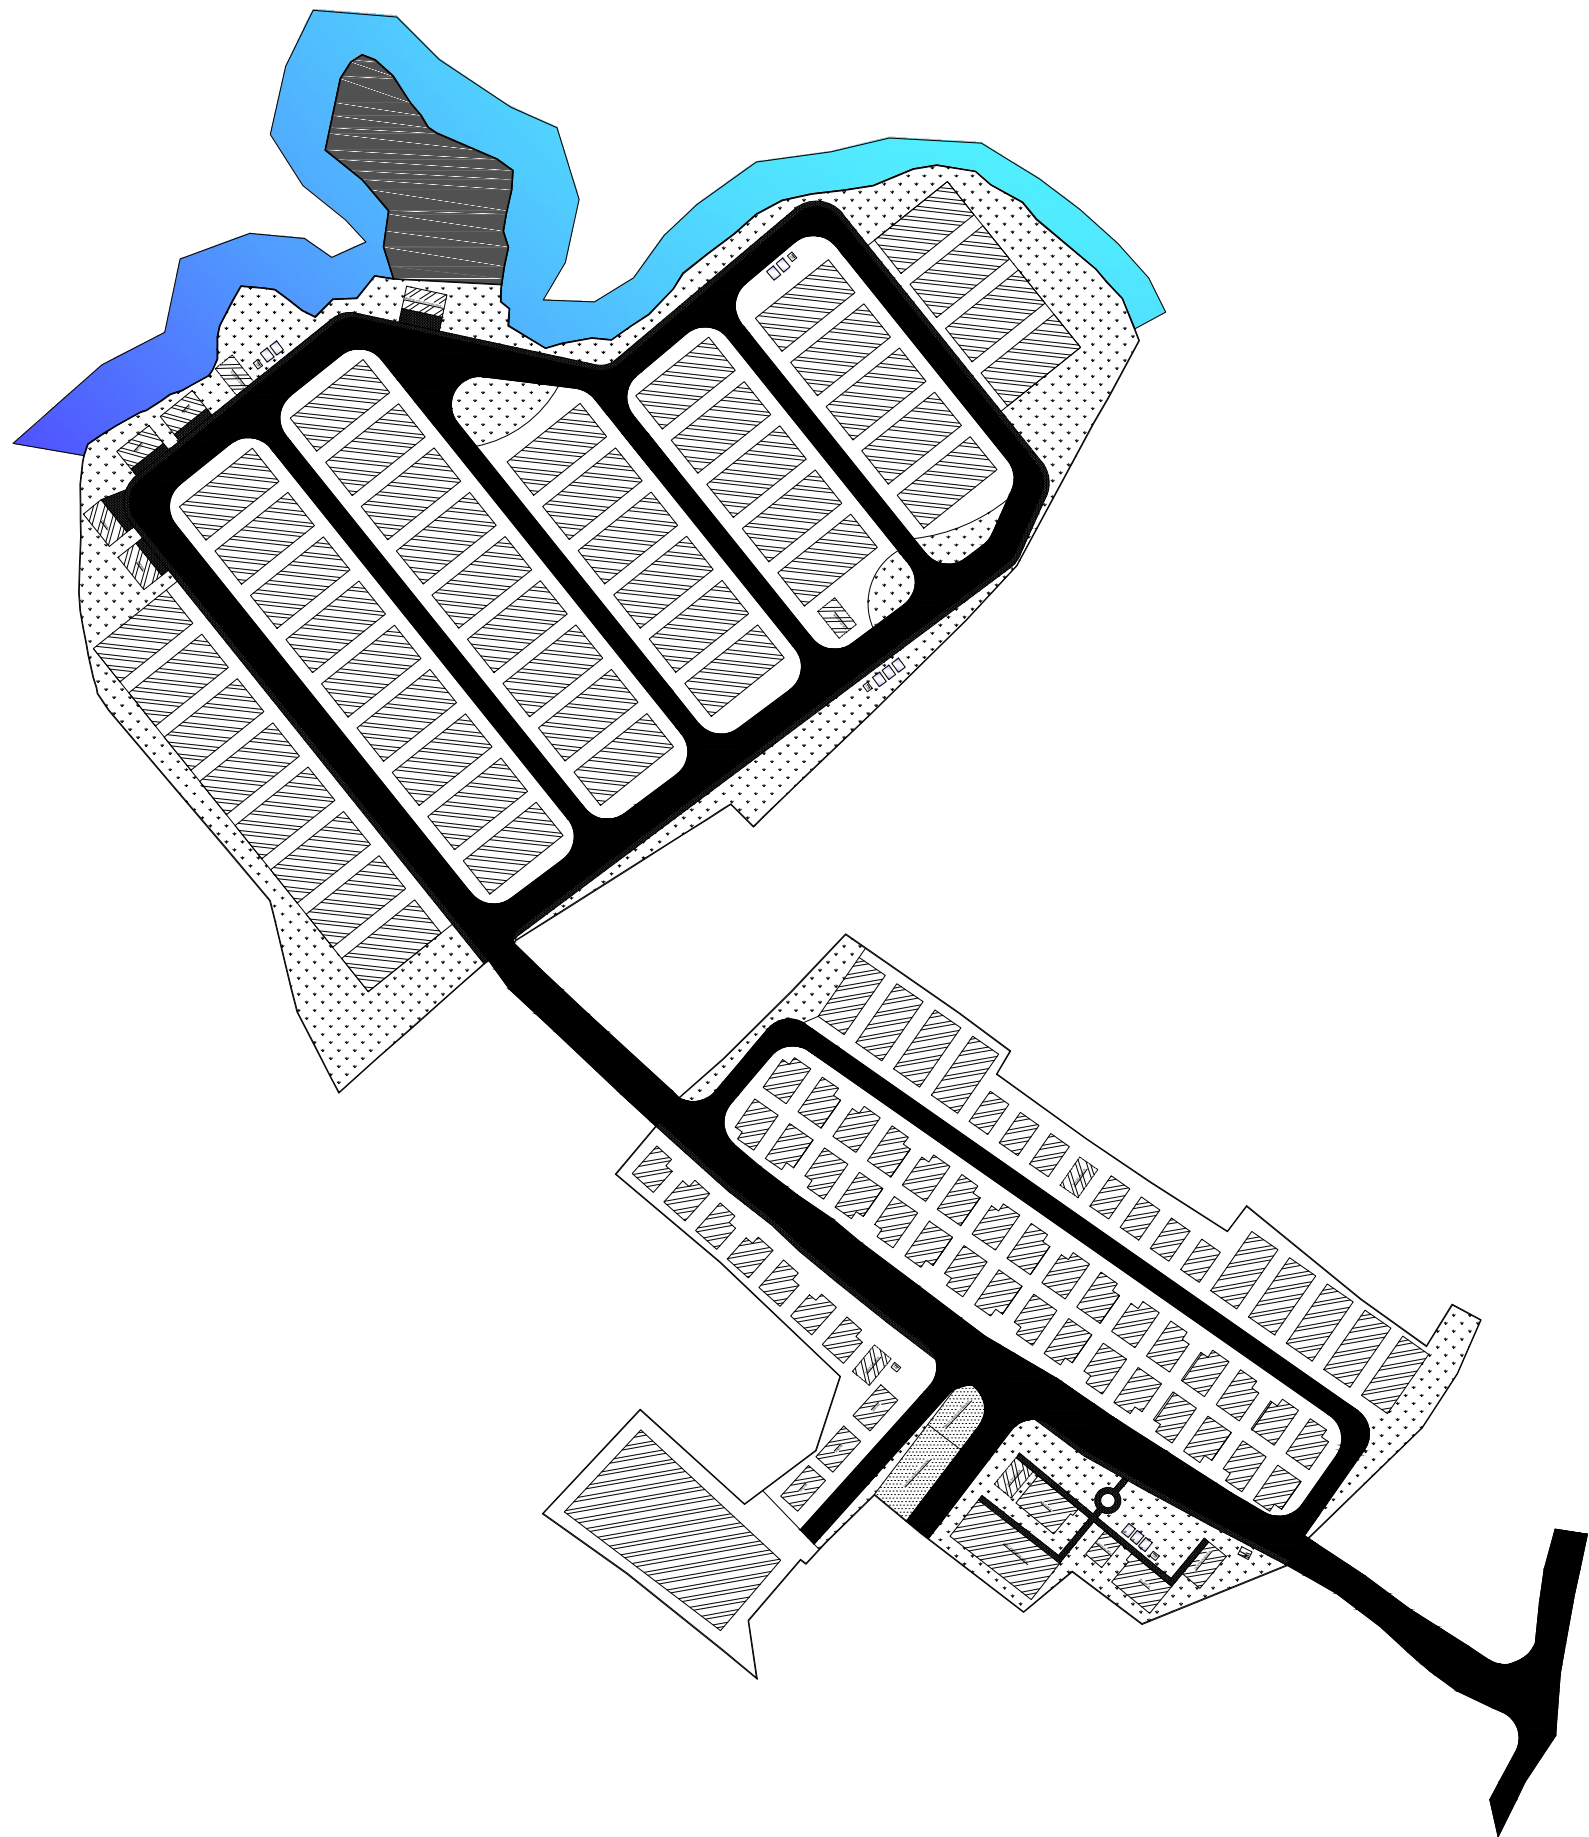


TABLE OF CONTENTS


S.N.	DESCRIPTION	SHEET NAME	S.N.	DESCRIPTION	SHEET NAME
1	MASTER PLAN	MP	35	BLOCK B STRUCTURAL DRAWING	S23
2	ELECTRIALCAL PLAN	EP	36	BLOCK B STRUCTURAL DRAWING	S24
3	SAMITARY AND WATER SUPPLY PLAN	SP	37	BLOCK B STRUCTURAL DRAWING	S25
4	BLOCK A ARCHITECTURAL DRAWING	A1	38	BLOCK B STRUCTURAL DRAWING	S26
5	BLOCK A ARCHITECTURAL DRAWING	A2	39	BLOCK C ARCHITECTURAL DRAWING	A10
6	BLOCK A ARCHITECTURAL DRAWING	A3	40	BLOCK C ARCHITECTURAL DRAWING	A11
7	BLOCK A ARCHITECTURAL DRAWING	A4	41	BLOCK C ARCHITECTURAL DRAWING	A12
8	BLOCK A ARCHITECTURAL DRAWING	A5	42	BLOCK C ARCHITECTURAL DRAWING	A13
9	BLOCK A STRUCTURAL DRAWING	S1	43	BLOCK C STRUCTURAL DRAWING	S27
10	BLOCK A STRUCTURAL DRAWING	S2	44	BLOCK C STRUCTURAL DRAWING	S28
11	BLOCK A STRUCTURAL DRAWING	S3	45	BLOCK C STRUCTURAL DRAWING	S29
12	BLOCK A STRUCTURAL DRAWING	S4	46	BLOCK C STRUCTURAL DRAWING	S30
13	BLOCK A STRUCTURAL DRAWING	S5	47	BLOCK C STRUCTURAL DRAWING	S31
14	BLOCK A STRUCTURAL DRAWING	S6	48	BLOCK C STRUCTURAL DRAWING	S32
15	BLOCK A STRUCTURAL DRAWING	S7	49	BLOCK C STRUCTURAL DRAWING	S33
16	BLOCK A STRUCTURAL DRAWING	S8	50	BLOCK C STRUCTURAL DRAWING	S34
17	BLOCK A STRUCTURAL DRAWING	S9	51	BLOCK C STRUCTURAL DRAWING	S35
18	BLOCK A STRUCTURAL DRAWING	S10	52	BLOCK C STRUCTURAL DRAWING	S36
19	BLOCK B ARCHITECTURAL DRAWING	A6	53	BLOCK C STRUCTURAL DRAWING	S37
20	BLOCK B ARCHITECTURAL DRAWING	A7	54	BLOCK C STRUCTURAL DRAWING	S38
21	BLOCK B ARCHITECTURAL DRAWING	A8	55	BLOCK C STRUCTURAL DRAWING	S39
22	BLOCK B ARCHITECTURAL DRAWING	A9	56	BLOCK C STRUCTURAL DRAWING	S40
23	BLOCK B STRUCTURAL DRAWING	S11	57	BLOCK C STRUCTURAL DRAWING	S41
24	BLOCK B STRUCTURAL DRAWING	S12	58	BLOCK C STRUCTURAL DRAWING	S42
25	BLOCK B STRUCTURAL DRAWING	S13	59	TOILET BLOCK DRAWING	S43
26	BLOCK B STRUCTURAL DRAWING	S14	60	TOILET BLOCK DRAWING	S44
27	BLOCK B STRUCTURAL DRAWING	S15	61	DRINKING WATER SUPPLY SYSTEM	S45
28	BLOCK B STRUCTURAL DRAWING	S16	62	SHADE DRAWING	S46
29	BLOCK B STRUCTURAL DRAWING	S17	63	MULTIPURPOSE HALL DRAWING	S47
30	BLOCK B STRUCTURAL DRAWING	S18	64	MULTIPURPOSE HALL DRAWING	A14
31	BLOCK B STRUCTURAL DRAWING	S19	65	WASTE COLLECTION UNIT DRAWING	A15
32	BLOCK B STRUCTURAL DRAWING	S20	66	GUARD HOUSE DRAWING	A16
33	BLOCK B STRUCTURAL DRAWING	S21	67	STORE	A17
34	BLOCK B STRUCTURAL DRAWING	S22			

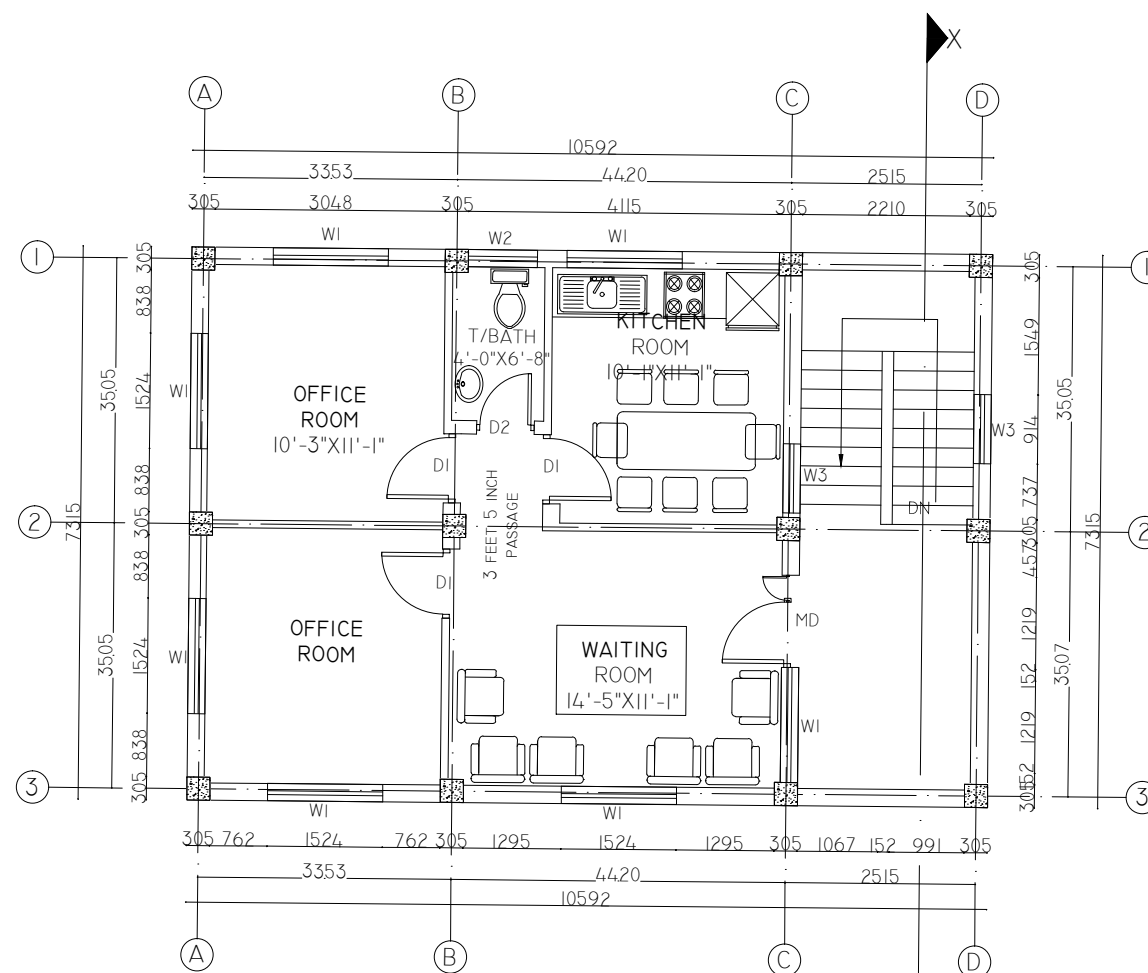

FOR OFFICIAL USE ONLY		N 
Comments on Drawings		
NOTES:		
Project Name: INDUSTRIAL VILLAGE, KHAJURA		
Owner Khajura Rural Municipality	Signature	
Purpose of Project Development	Location Khajura Rural Municipality, Banke	
	Project Category Government	
Details: MASTER PLAN OF THE PROJECT		Sheet No M1
Date: ASHAD 2077	Scale: 1:2000	
NAME OF CONSULTANT		
Designed By: Sudarshan Ghimire	Verified By Saugat Upreti	
Designation: Civil Engineer Liscence No: 11047 "A"	Checked By: Mandip Thakur	

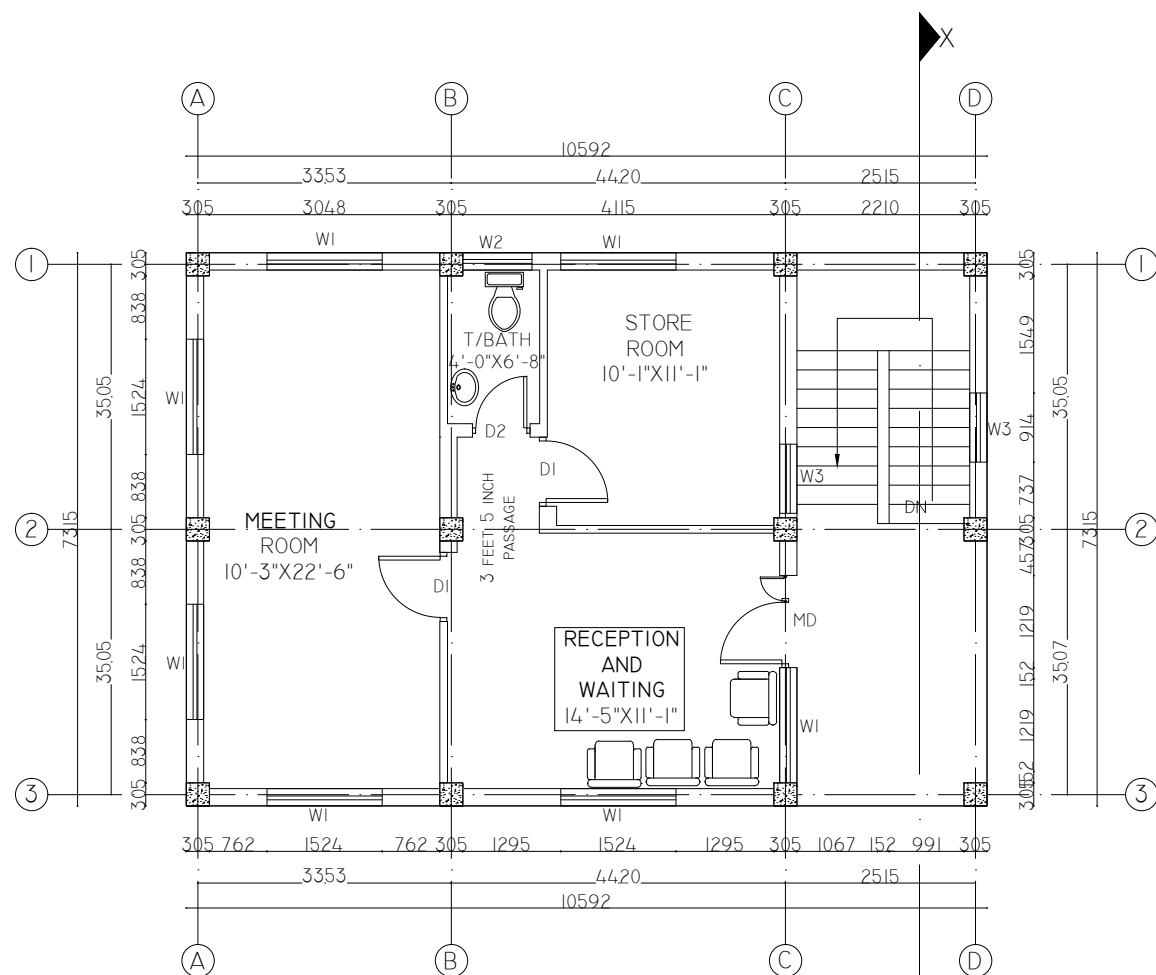

FOR OFFICIAL USE ONLY

 

Comments on Drawings

NOTES:

Project Name:
INDUSTRIAL VILLAGE, KHAJURA

Owner
Khajura Rural Municipality

Signature

Purpose of Project Development

Location	Khajura Rural Municipality, Banke
----------	-----------------------------------

Project Category	Government
------------------	------------

Details:

BLOCK A: FLOOR PLANS

Date: ASHAD 2077

Scale:	1' = 8"
--------	---------

Sheet No



A1

NAME OF CONSULTANT


ERICOM ENGINEERING SERVICE PVT. LTD.
LALITPUR, NEPAL

Designed By:
Sudarshan Ghimire
Designation: Civil Engineer
Licence No: 11047 "A"

Verified By Saugat Upreti
Checked By: Mandip Thakur

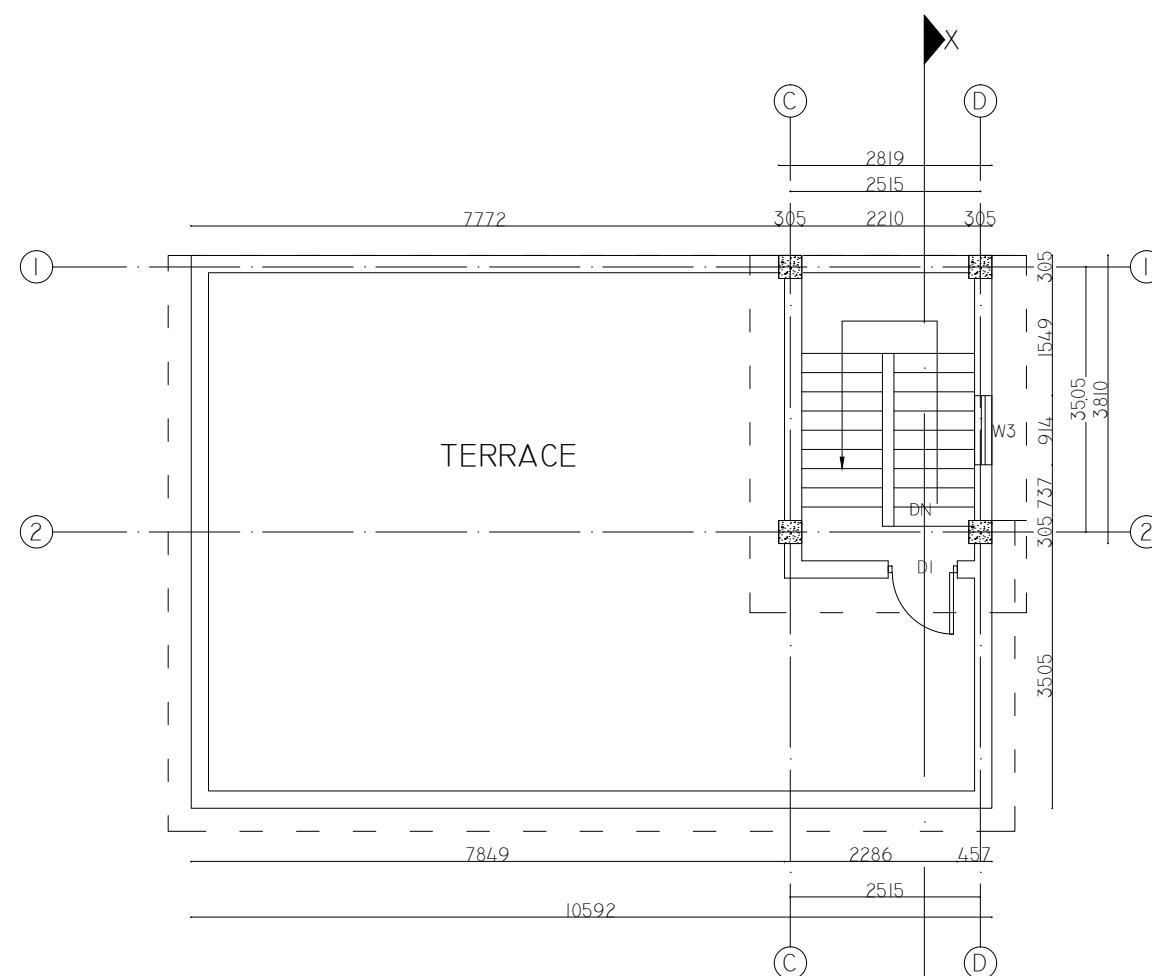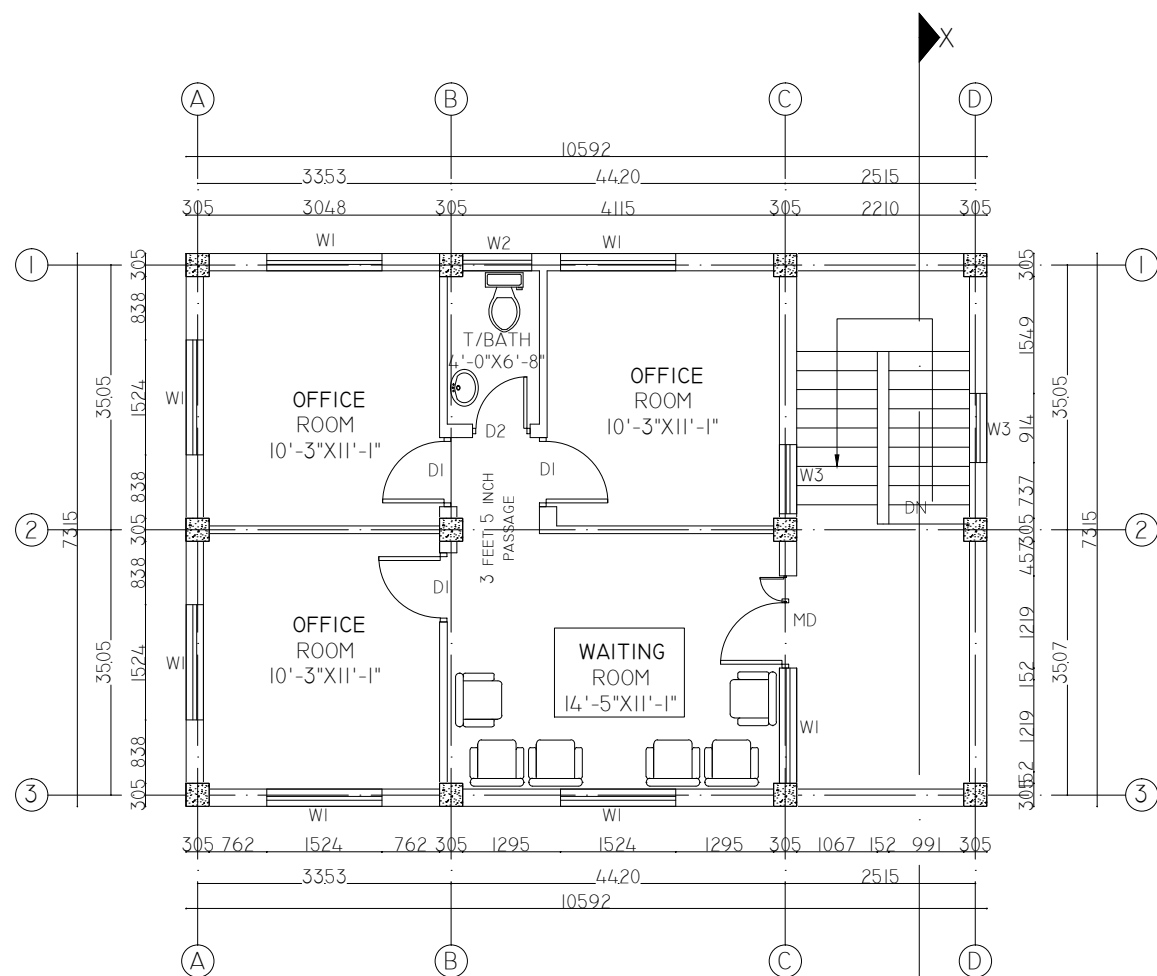

FOR OFFICIAL USE ONLY

 

Comments on Drawings

NOTES:

Project Name:
INDUSTRIAL VILLAGE, KHAJURA

Owner
Khajura Rural Municipality

Signature

Purpose of Project Development

Location	Khajura Rural Municipality, Banke
----------	-----------------------------------

Project Category	Government
------------------	------------

Details:

BLOCK A: FLOOR PLANS

Sheet No

A2

Date: ASHAD 2077


Scale: 1"=8"

NAME OF CONSULTANT


ERICOM ENGINEERING SERVICE PVT. LTD.
LALITPUR, NEPAL

Designed By:
Sudarshan Ghimire
Designation: Civil Engineer
Licence No: 11047 "A"

Verified By	Saugat Upreti
Checked By:	Mandip Thakur

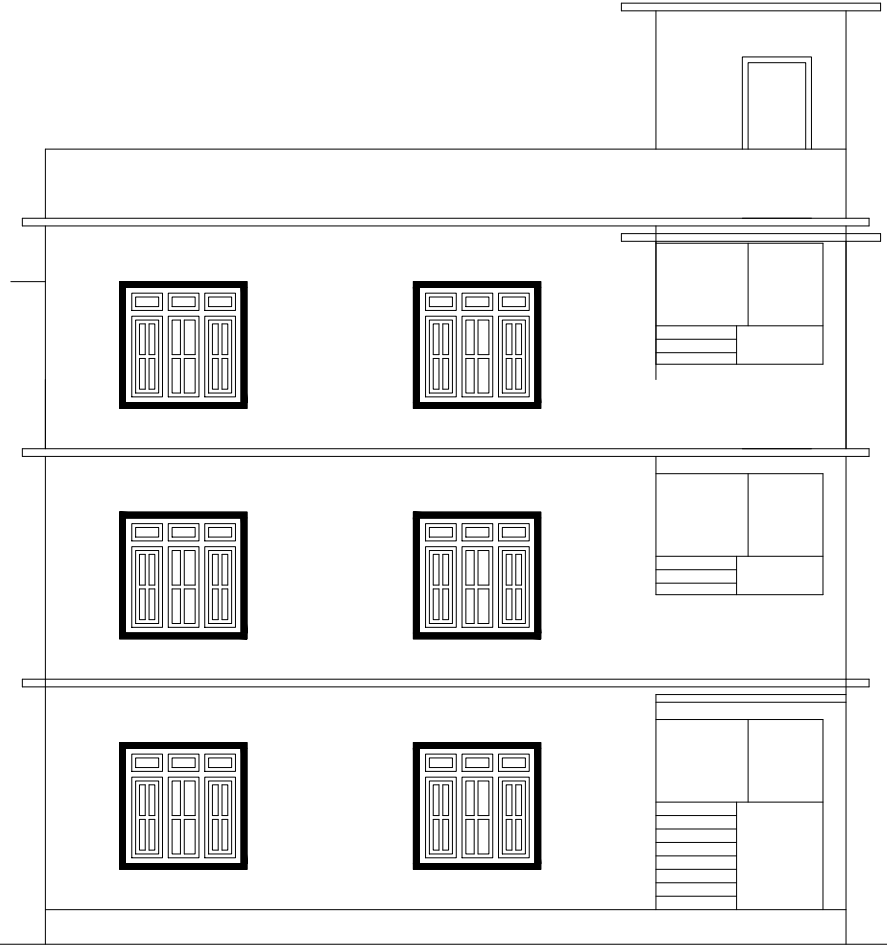

SOUTH ELEVATION

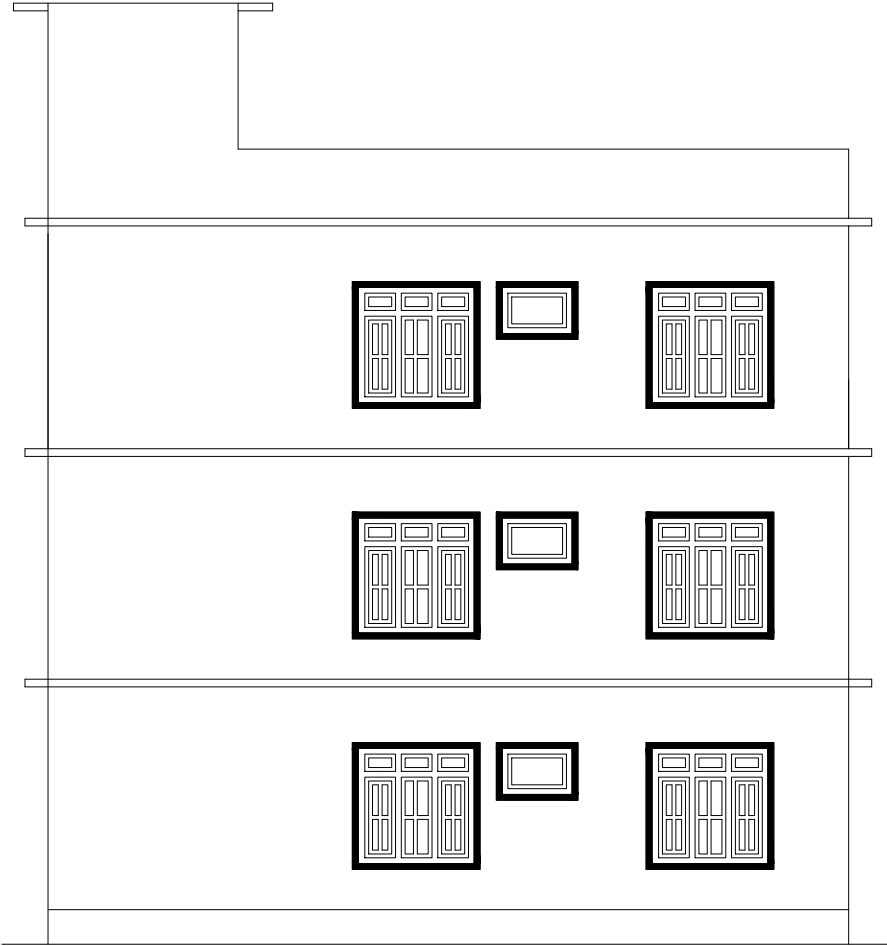

NORTH ELEVATION

FOR OFFICIAL USE ONLY



Comments on Drawings

NOTES:

Project Name:
INDUSTRIAL VILLAGE, KHAJURA

Owner
Khajura Rural Municipality

Signature

Purpose of Project
Development

Location
Khajura Rural Municipality, Banke

Project Category
Government

Details:

BLOCK A: ELEVATIONS

Sheet No

A3

Date: ASHAD 2077


Scale: 1'=8"

NAME OF CONSULTANT

ERICOM ENGINEERING SERVICE PVT. LTD.
LALITPUR, NEPAL

Designed By:
Sudarshan Ghimire
Designation: Civil Engineer
Liscence No: 11047 "A"

Verified By
Saugat Upreti
Checked By:
Mandip Thakur

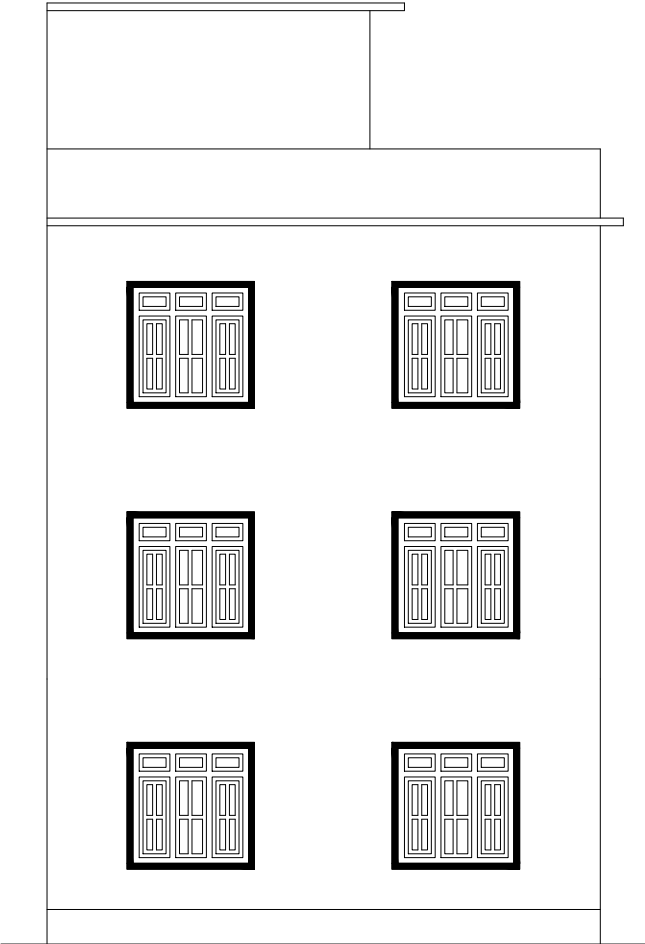

WEST ELEVATION



EAST ELEVATION

FOR OFFICIAL USE ONLY



Comments on Drawings

NOTES:

Project Name:
INDUSTRIAL VILLAGE, KHAJURA

Owner
Khajura Rural Municipality

Signature

Purpose of Project
Development

Location
Khajura Rural Municipality, Banke

Project Category
Government

Details:

BLOCK A: ELEVATIONS

Sheet No

A4

Date: ASHAD 2077

Scale: 1"=8"



NAME OF CONSULTANT

ERICOM ENGINEERING SERVICE PVT. LTD.
LALITPUR, NEPAL

Designed By:
Sudarshan Ghimire
Designation: Civil Engineer
Liscence No: 11047 "A"

Verified By
Saugat Upreti
Checked By:
Mandip Thakur

FOR OFFICIAL USE ONLY

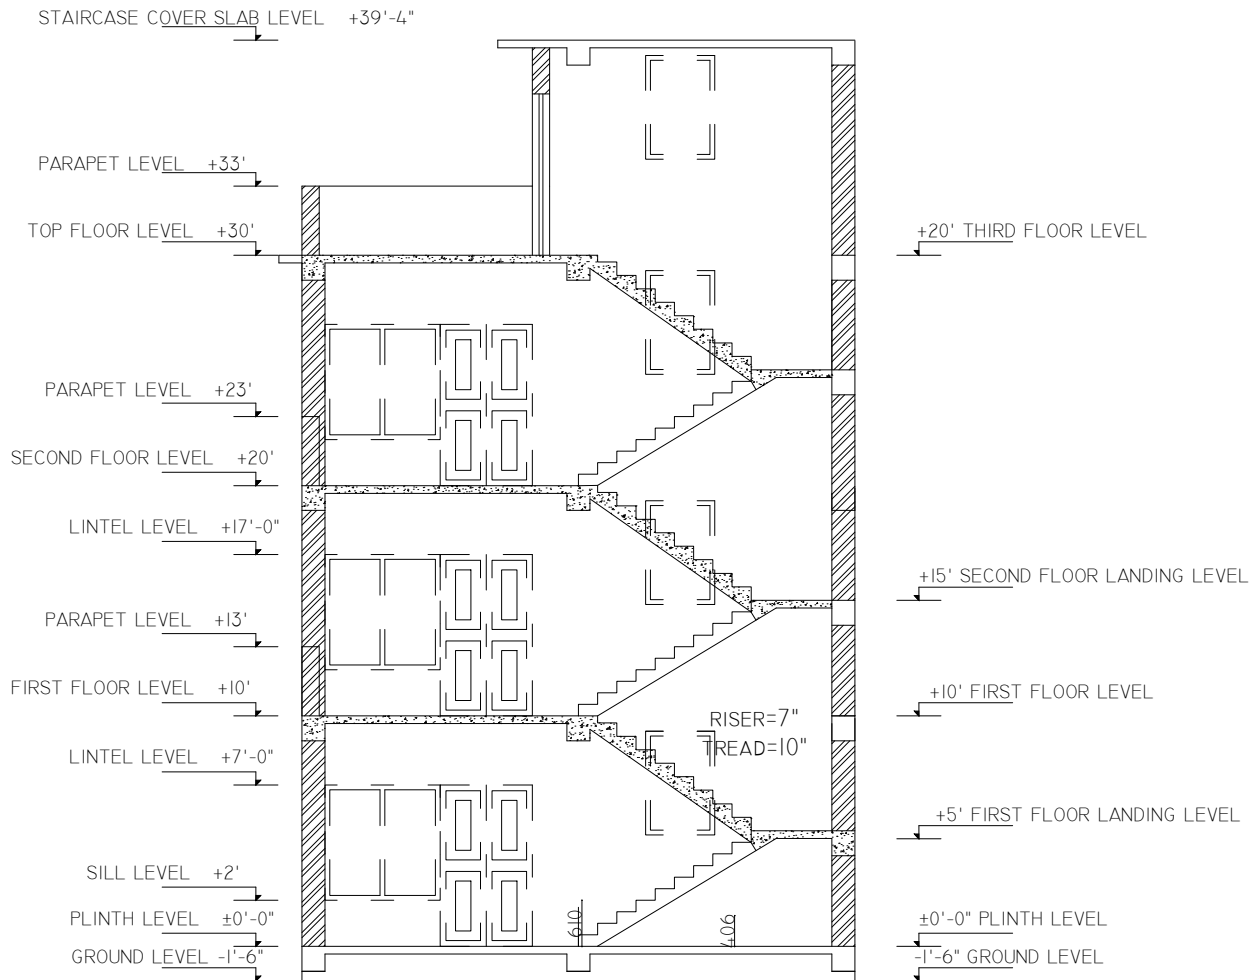 

SECTION AT X-X

DOOR AND WINDOW SCHEDULE

S.N.	NAME	SYMBOL	SIZE	NOS.
1	MAIN DOOR	MD	4'-0"x7'-0"	3
2	DOOR	D1	3'-0"x7'-0"	9
3	DOOR	D2	2'-6"x7'-0"	3
4	WINDOW	W1	5'-0"x4'-6"	21
5	WINDOW	W2	3'-0"x2'	3
6	WINDOW	W3	3'-0"x4'-6"	7

Comments on Drawings


NOTES:

Project Name:
INDUSTRIAL VILLAGE, KHAJURA


Owner Khajura Rural Municipality	Signature
Purpose of Project Development	Location Khajura Rural Municipality, Banke
	Project Category Government

Details: BLOCK A:SECTIONS		Sheet No A5
Date: ASHAD 2077	Scale: 1"=8"	


NAME OF CONSULTANT ERICOM ENGINEERING SERVICE PVT. LTD. LALITPUR, NEPAL	
Designed By: Sudarshan Ghimire Designation: Civil Engineer Liscence No: 11047 "A"	Verified By Saugat Upreti Checked By: Mandip Thakur

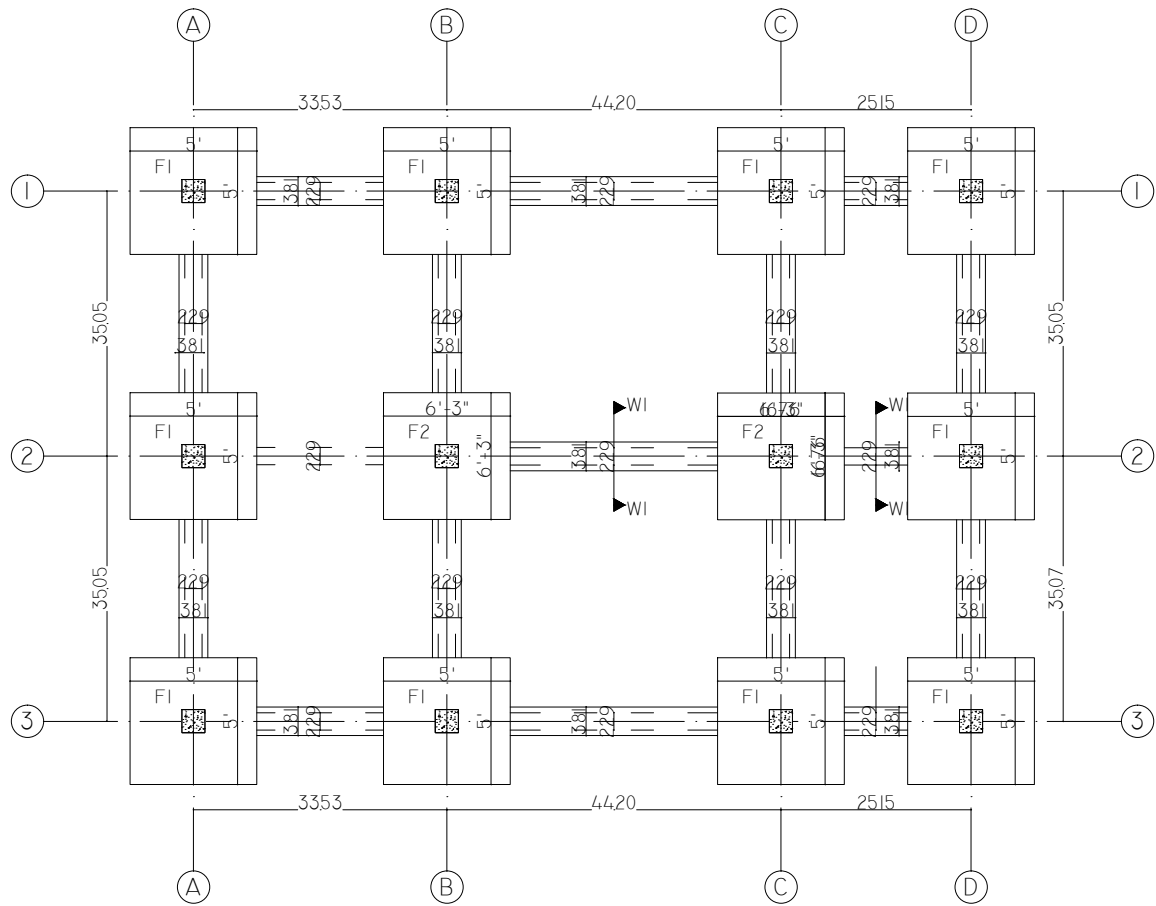


TRENCH PLAN
SCALE 1"=8'-0"

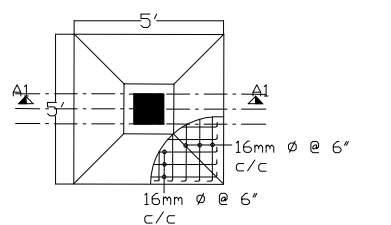


FOUNDATION F1

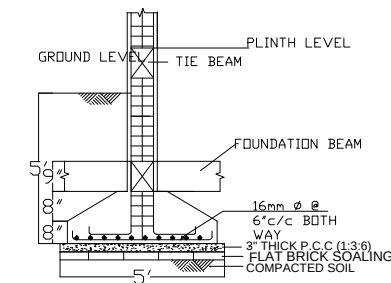

SECTION AT A1-A1

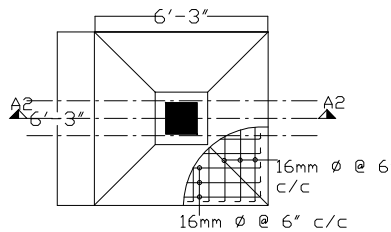

FOUNDATION F2

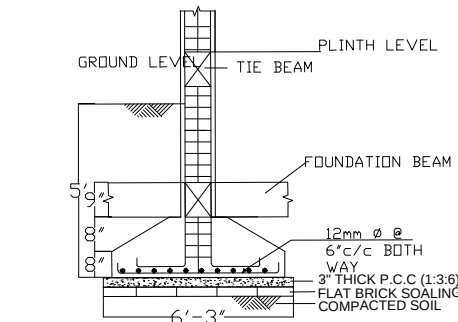

SECTION AT A2-A2

FOR OFFICIAL USE ONLY



Comments on Drawings

NOTES:


Project Name:
INDUSTRIAL VILLAGE, KHAJURA

Owner Khajura Rural Municipality	Signature
Purpose of Project Development	Location Khajura Rural Municipality, Banke
	Project Category Government


Details: BLOCK A: STRUCTURAL DRAWINGS	Sheet No S 1
Date: ASHAD 2077	Scale: 1"=8"

NAME OF CONSULTANT
ERICOM ENGINEERING SERVICE PVT. LTD.
LALITPUR, NEPAL


Designed By: Sudarshan Ghimire	Verified By Saugat Upreti
Designation: Civil Engineer	Checked By: Mandip Thakur
Liscence No: 11047 "A"	

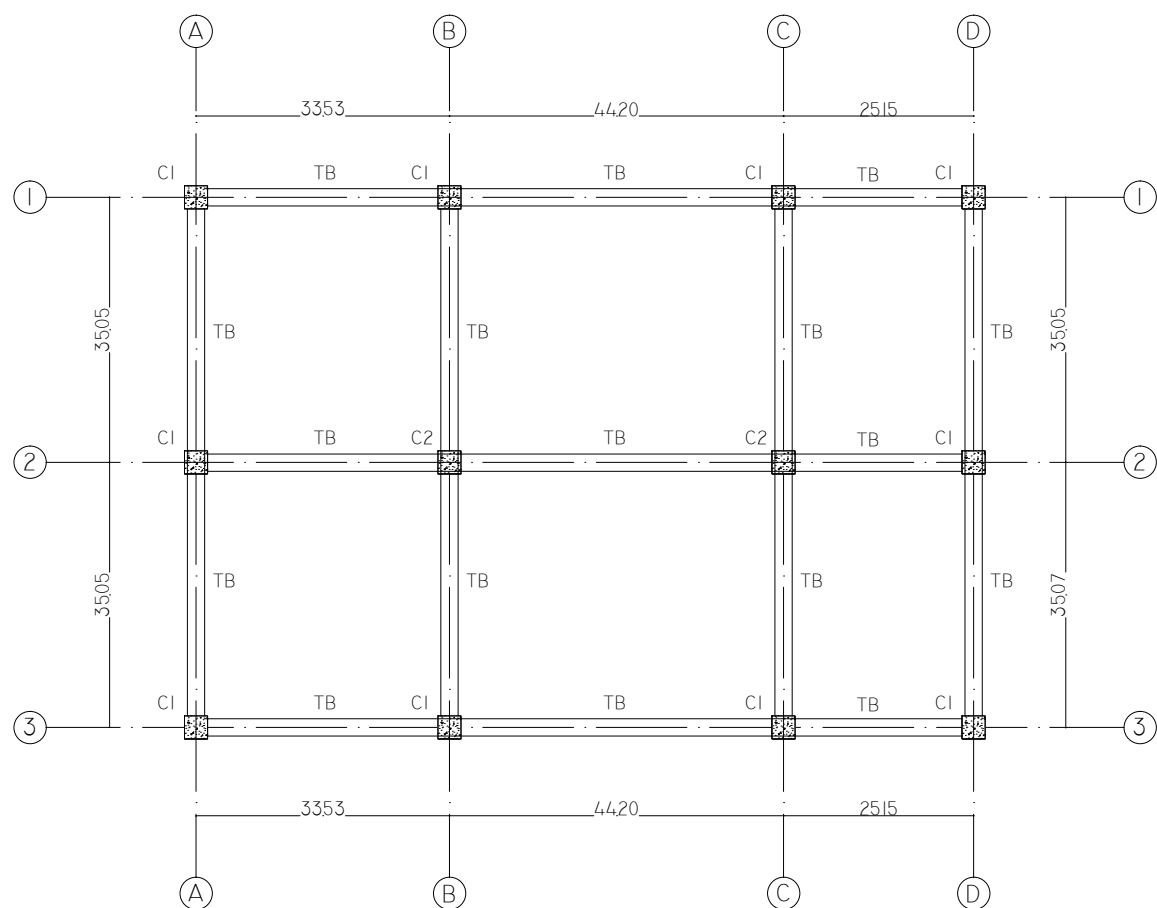


FOUND. AND PLINTH TIE BEAM PLAN
SCALE 1"=8'-0"

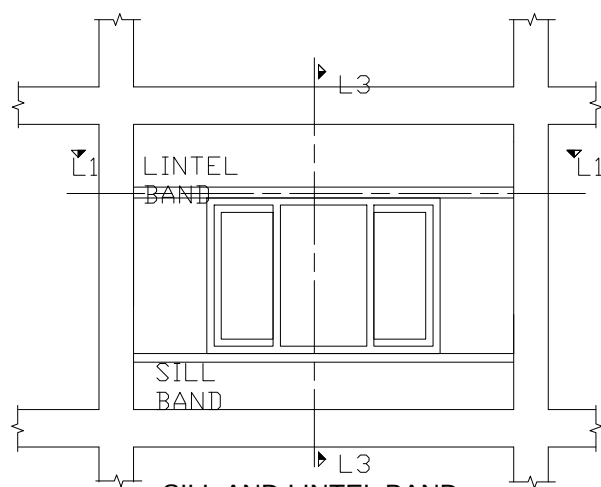

SILL AND LINTEL BAND
SCALE: 1"=4'-0"

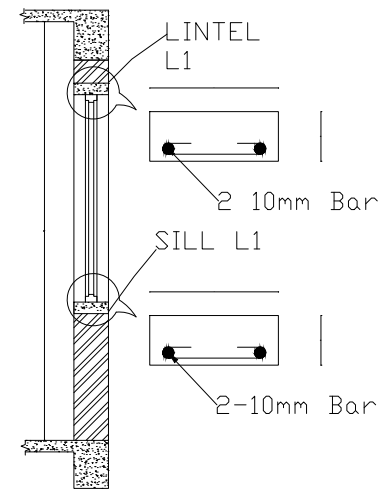


SECTION L3-L3

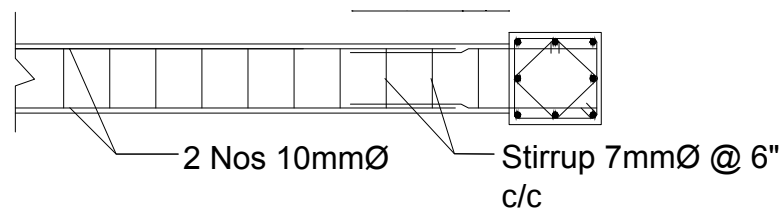

SECTION L1-L1
SILL AND LINTEL BAND

FOR OFFICIAL USE ONLY

 

Comments on Drawings

NOTES:

Project Name:
INDUSTRIAL VILLAGE, KHAJURA

Owner
Khajura Rural Municipality

Signature

Purpose of Project
Development

Location
Khajura Rural Municipality, Banke

Project Category
Government

Details:

BLOCK A: STRUCTURAL DRAWINGS

Sheet No

S 2

Date: ASHAD 2077

Scale:

NAME OF CONSULTANT


ERICOM ENGINEERING SERVICE PVT. LTD.
LALITPUR, NEPAL

Designed By:
Sudarshan Ghimire
Designation: Civil Engineer
Liscence No: 11047 "A"


Verified By
Saugat Upreti
Checked By:
Mandip Thakur



Type Floor	Column Size	Ground	First	Second	STIRRUPS DETAILS
C1.	12"X12"				8Ø @ 4" C/C AT 2' FROM END OF BEAM & 6"C/C AT MIDDLE
C2.	12"X12"				8Ø @ 4" C/C AT 2' FROM END OF BEAM & 6"C/C AT MIDDLE

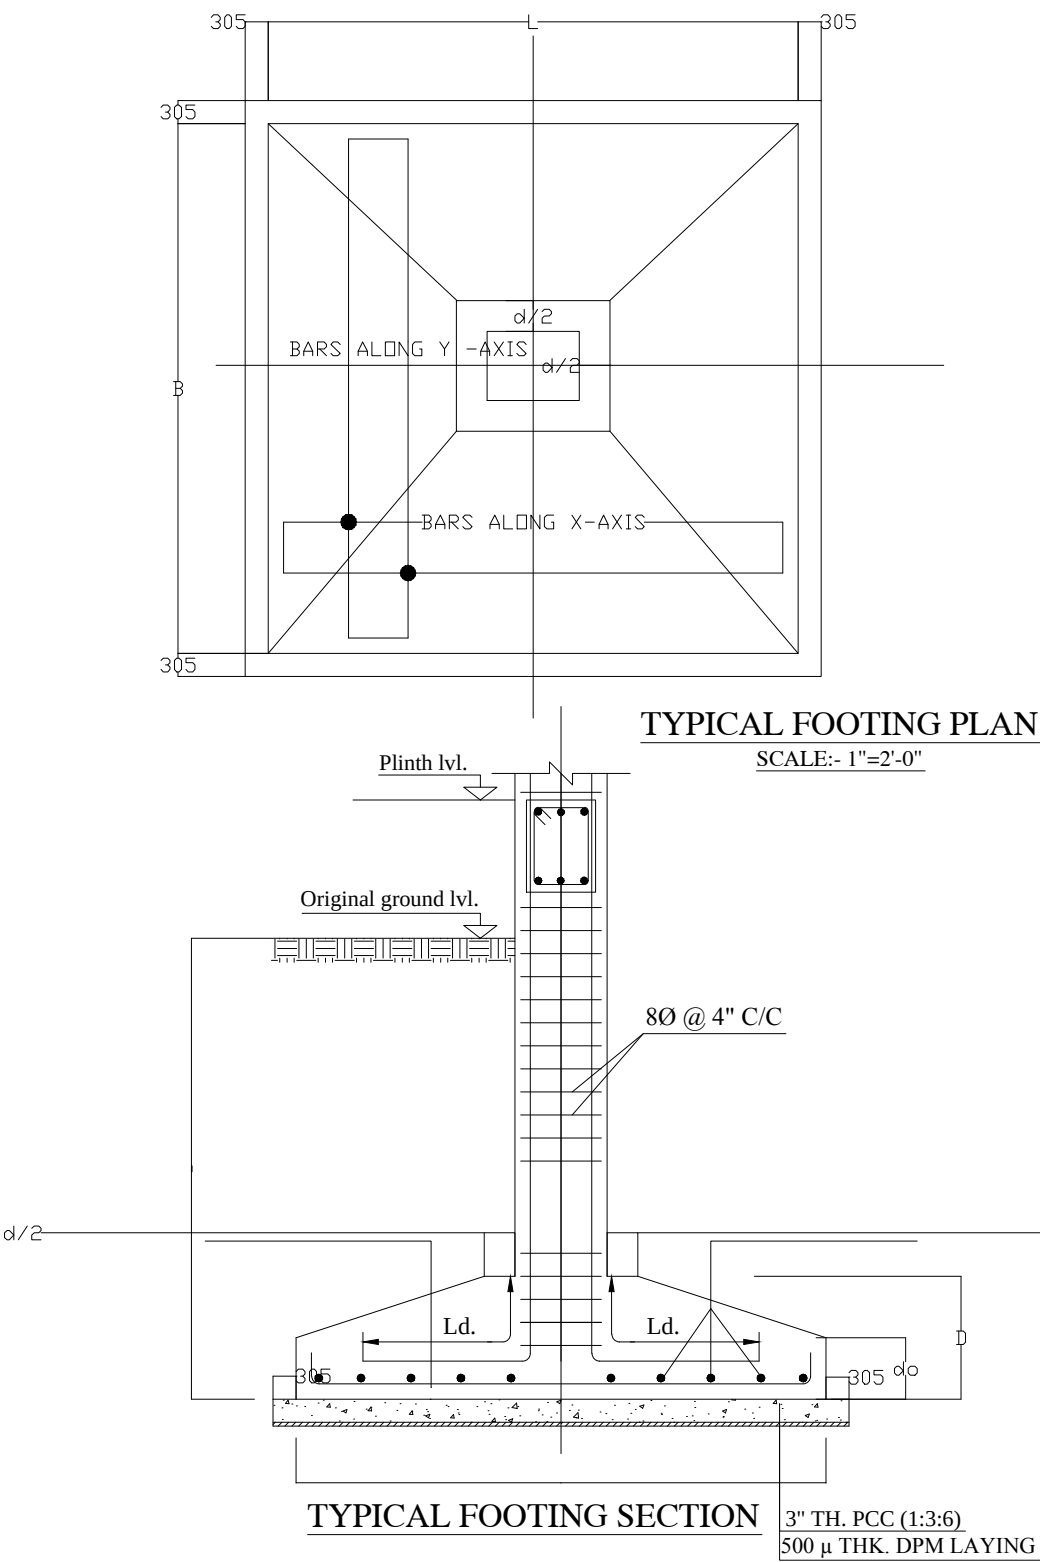

FOR OFFICIAL USE ONLY

 

Comments on Drawings

NOTES:

Project Name:
INDUSTRIAL VILLAGE, KHAJURA

Owner
Khajura Rural Municipality

Signature

Purpose of Project Development

Location
Khajura Rural Municipality, Banke

Project Category
Government

Details:

BLOCK A: STRUCTURAL DRAWINGS

Sheet No. _____

S 3

Date: ASHAD 2077

Scale:

NAME OF CONSULTANT

ERICOM ENGINEERING SERVICE PVT. LTD
LALITPUR, NEPAL



Designed By:
Sudarshan Ghimire

Verified By
Saugat Upreti


Designation: Civil Engineer
Licence No: 11047 "A"

Checked By:
Mandip Thakur

FOR OFFICIAL USE ONLY

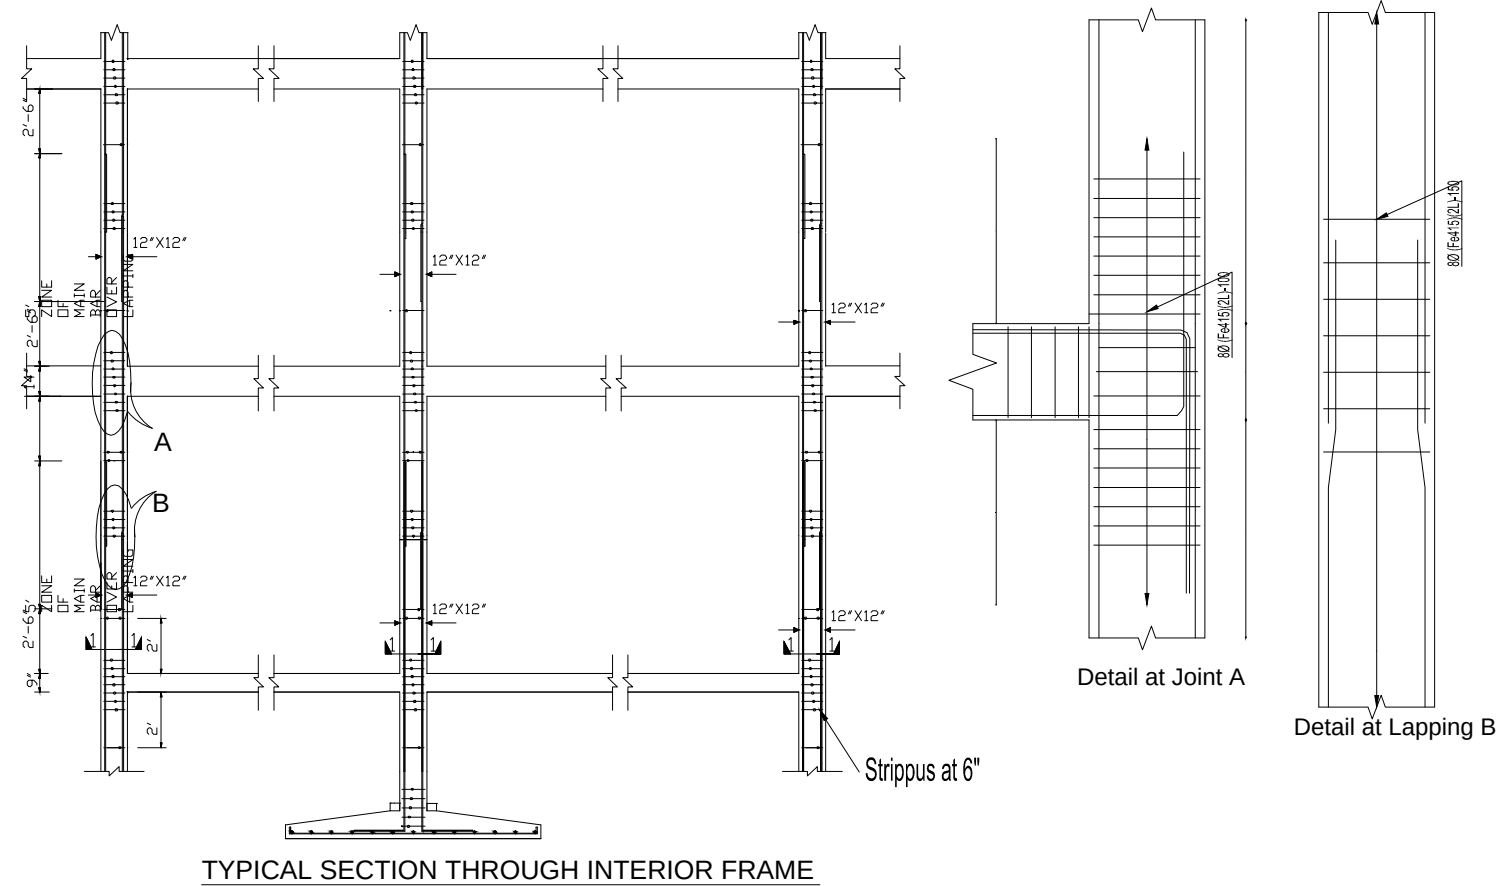 

TYPICAL SECTION THROUGH INTERIOR FRAME

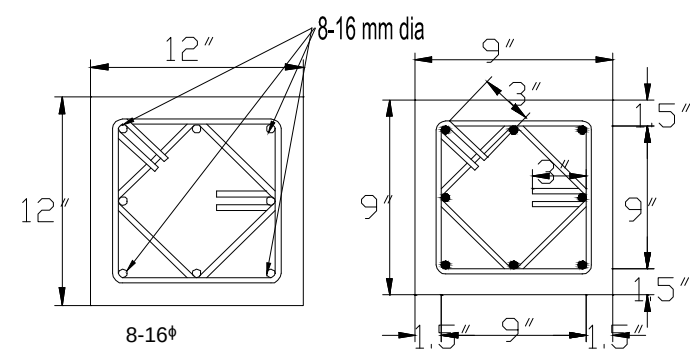

SECTION AT 1-1
Reinforcement in Column
C1 and C2

COLUMN SECTION
C1 and C2

Comments on Drawings

NOTES:

Project Name:
INDUSTRIAL VILLAGE, KHAJURA

Owner
Khajura Rural Municipality

Signature

Purpose of Project Development

Location
Khajura Rural Municipality, Banke

Project Category
Government

Details:

BLOCK A: STRUCTURAL DRAWINGS

Date: ASHAD 2077

Scale:

Sheet No

S 4

NAME OF CONSULTANT


ERICOM ENGINEERING SERVICE PVT. LTD.
LALITPUR, NEPAL


Designed By:
Sudarshan Ghimire

Verified By
Saugat Upreti

Designation: Civil Engineer
Licence No: 11047 "A"

Checked By:
Mandip Thakur

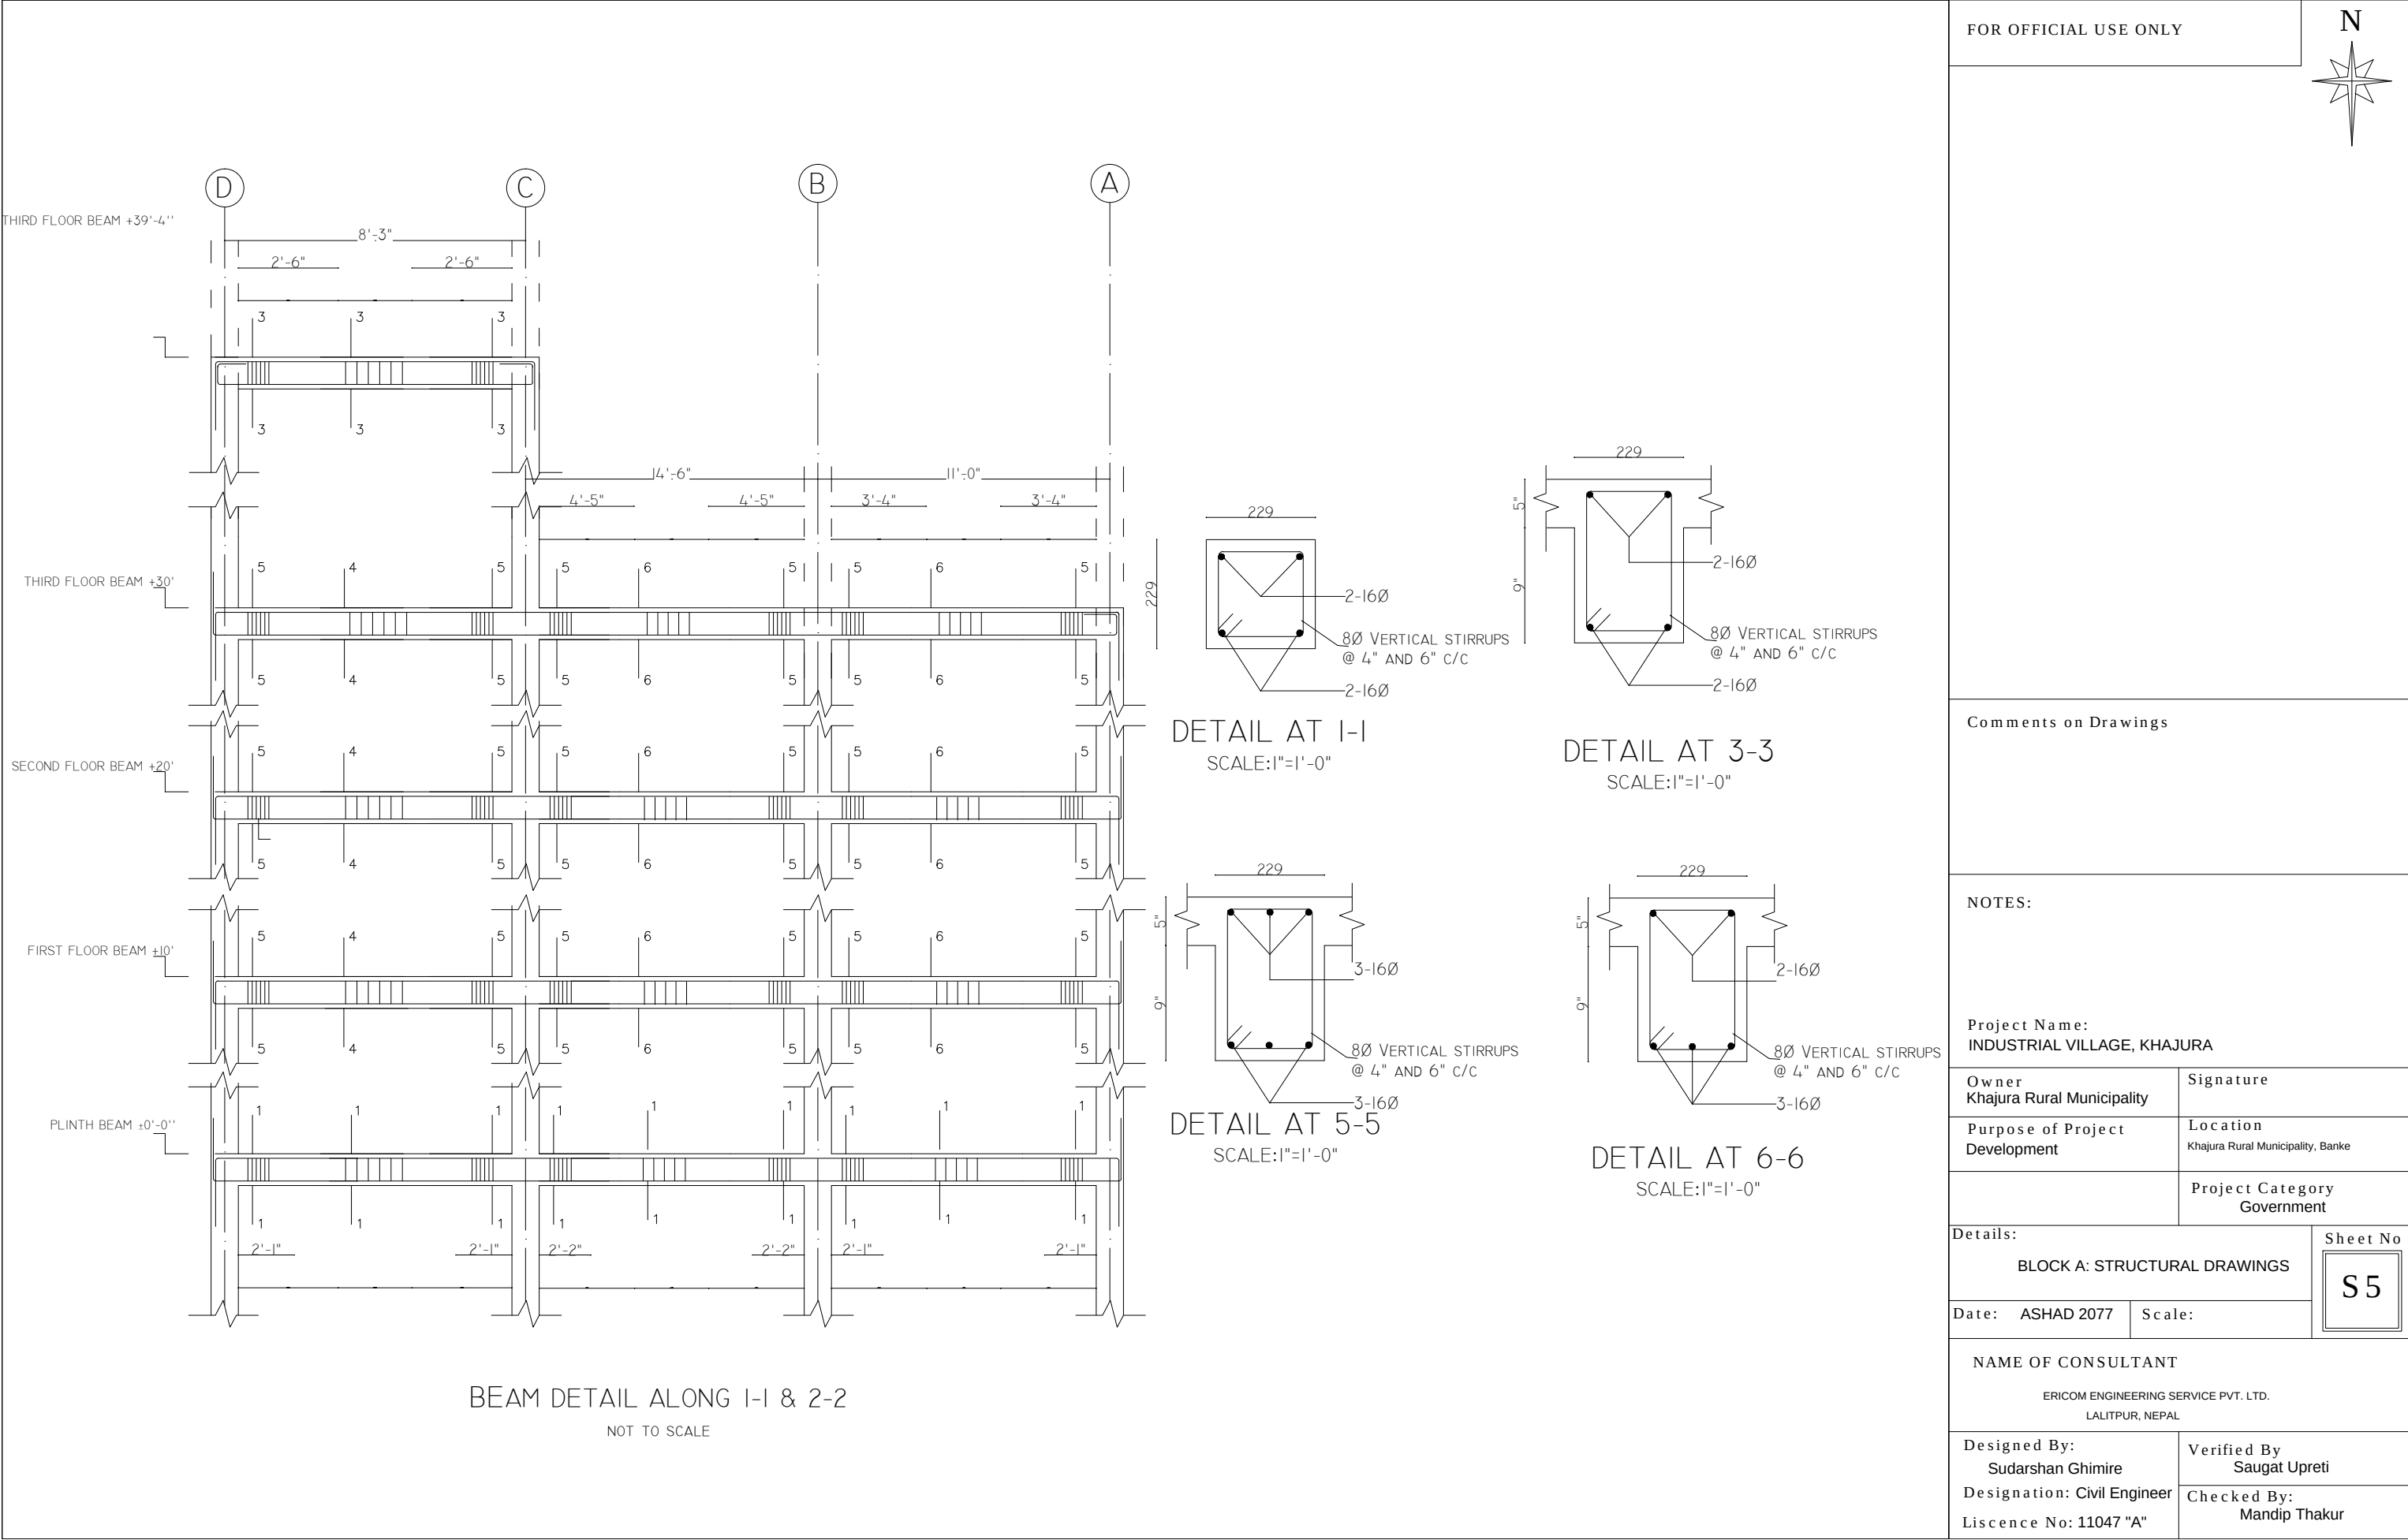


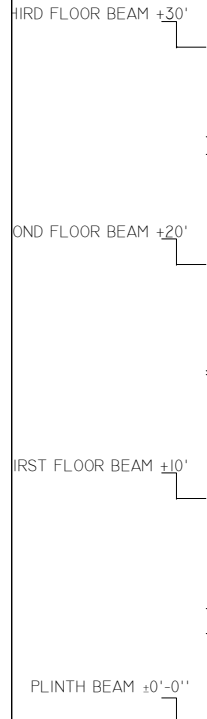

BEAM DETAIL ALONG 3-3
NOT TO SCALE



DETAIL AT I-I
SCALE: 1"=1'-0"

 

DETAIL AT 5-5
SCALE: 1"=1'-0"



DETAIL AT 6-6
SCALE: 1"=1'-0"

Comments on Drawings

NOTES:

Project Name:
INDUSTRIAL VILLAGE, KHAJURA

Owner
Khajura Rural Municipality

Purpose of Project Development

S 6

Date: ASHAD 2077


NAME OF CONSULTANT

Designed By:
Sudarshan Ghimire


Designation: Civil Engineer
Licence No: 11047 "A"




BEAM DETAIL ALONG A-A & B-B
NOT TO SCALE

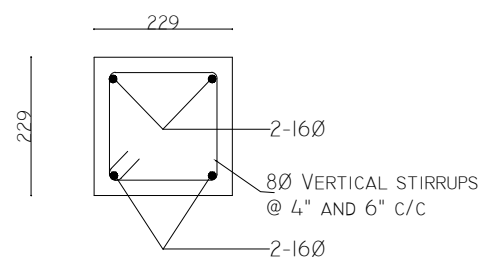

DETAIL AT I-I
SCALE: 1"=1'-0"

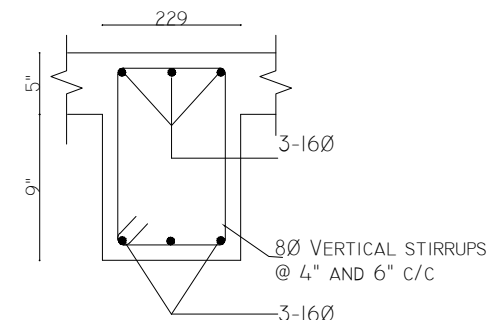


DETAIL AT 2-2
SCALE: 1"=1'-0"

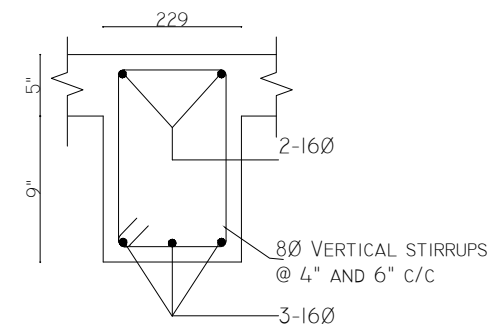

DETAIL AT 6-6
SCALE: 1"=1'-0"

FOR OFFICIAL USE ONLY

 

Comments on Drawings

NOTES:

Project Name:
INDUSTRIAL VILLAGE, KHAJURA

Owner
Khajura Rural Municipality

Signature

Purpose of Project Development

Location
Khajura Rural Municipality, Banke

Project Category
Government

Details:

BLOCK A: STRUCTURAL DRAWINGS

Date: ASHAD 2077

Scale:

Sheet No

S 7

NAME OF CONSULTANT




ERICOM ENGINEERING SERVICE PVT. LTD.
LALITPUR, NEPAL

Designed By:
Sudarshan Ghimire

Verified By
Saugat Upreti

Designation: Civil Engineer
Liscence No: 11047 "A"

Checked By:
Mandip Thakur

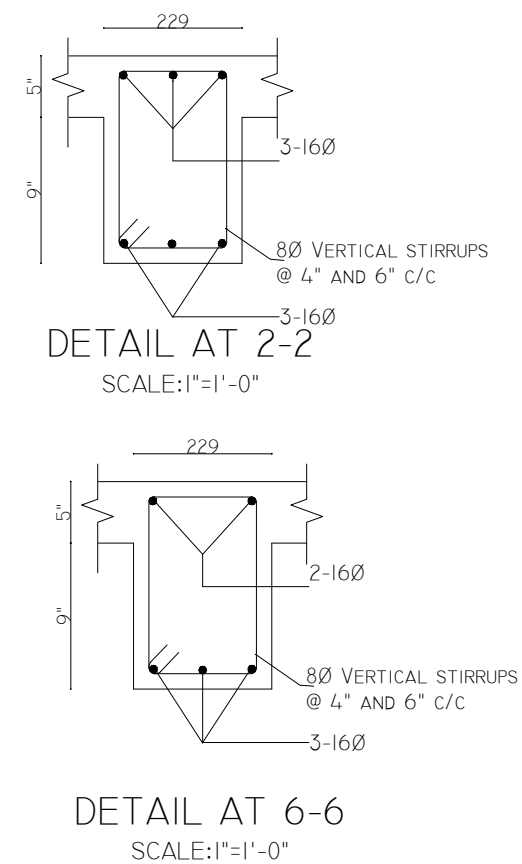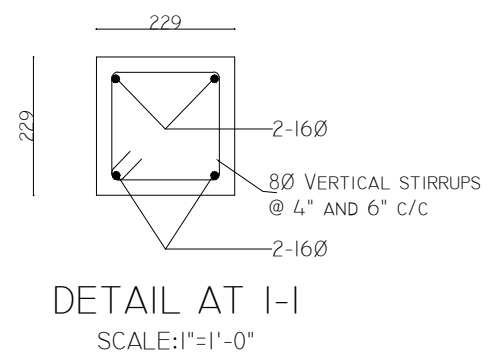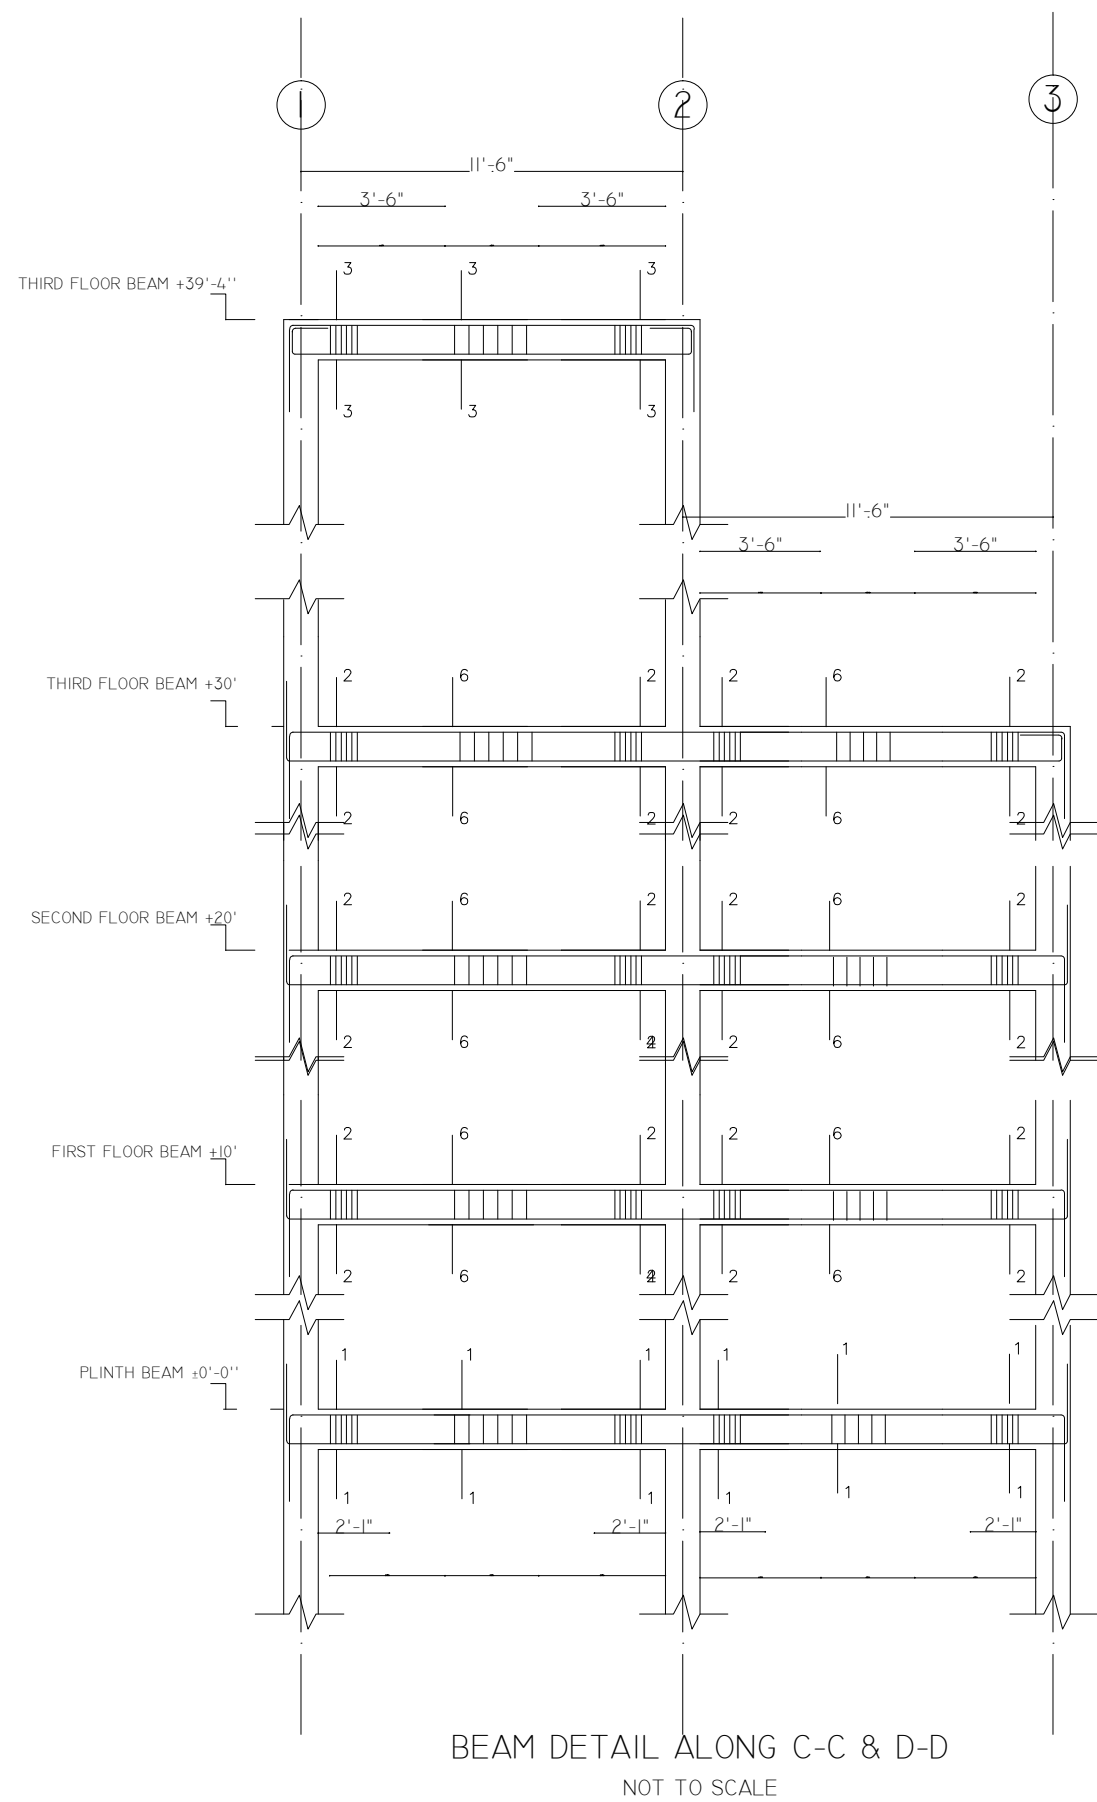

FOR OFFICIAL USE ONLY



Comments on Drawings

NOTES:

Project Name:
INDUSTRIAL VILLAGE, KHAJURA

Owner Khajura Rural Municipality	Signature
Purpose of Project Development	Location Khajura Rural Municipality, Banke
	Project Category Government

Details:		Sheet No S 8
BLOCK A: STRUCTURAL DRAWINGS		
Date: ASHAD 2077	Scale:	

NAME OF CONSULTANT
ERICOM ENGINEERING SERVICE PVT. LTD.
LALITPUR, NEPAL

Designed By: Sudarshan Ghimire	Verified By Saugat Upreti
Designation: Civil Engineer Liscence No: 11047 "A"	Checked By: Mandip Thakur

 


Diagram 1: A horizontal line with two circles labeled C and D at the ends.



12Ø NOSING BAR




12Ø NOSING BAR

2'-2"

10"

1/2" OR LD

Designed By: Sudarshan Ghimire	Verified By Saugat Upreti
Designation: Civil Engineer Licence No: 11047 "A"	Checked By: Mandip Thakur

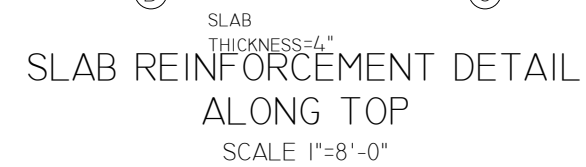


NOTES:

Project Category
Government

S 10


Scale:

Verified By Saugat Upreti
Checked By: Mandip Thakur

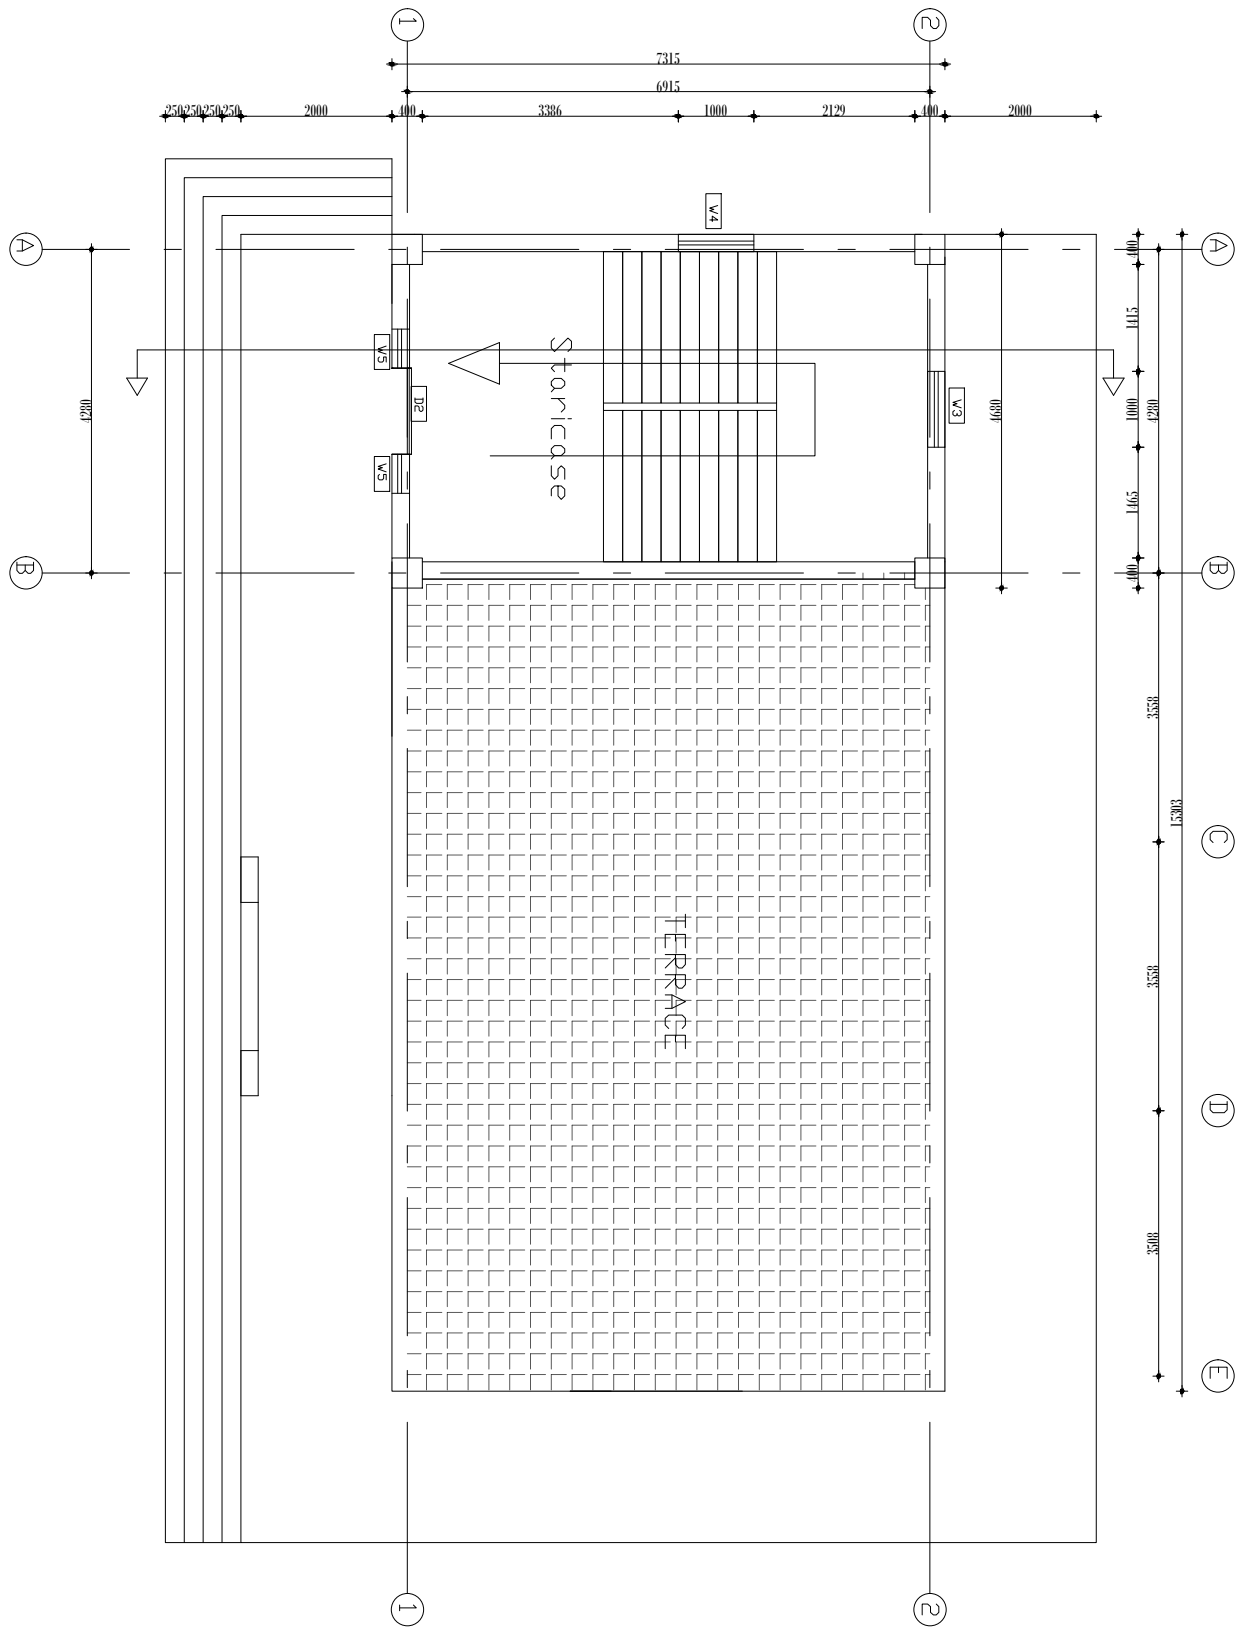

Top Floor Plan
Area: 34.23 M2

FOR OFFICIAL USE ONLY

 

Comments on Drawings

NOTES:

Project Name:
INDUSTRIAL VILLAGE, KHAJURA

Owner
Khajura Rural Municipality

Signature

Purpose of Project
Development

Location
Khajura Rural Municipality, Banke

Project Category
Government

Details:

BLOCK B: Floor Plans

Sheet No

A7

Date: ASHAD 2077

Scale: 1"=8'


NAME OF CONSULTANT

ERICOM ENGINEERING SERVICE PVT. LTD.
LALITPUR, NEPAL


Designed By:
Sudarshan Ghimire
Designation: Civil Engineer
Liscence No: 11047 "A"

Verified By
Saugat Upreti
Checked By:
Mandip Thakur


FOR OFFICIAL USE ONLY

 


Front Elevation

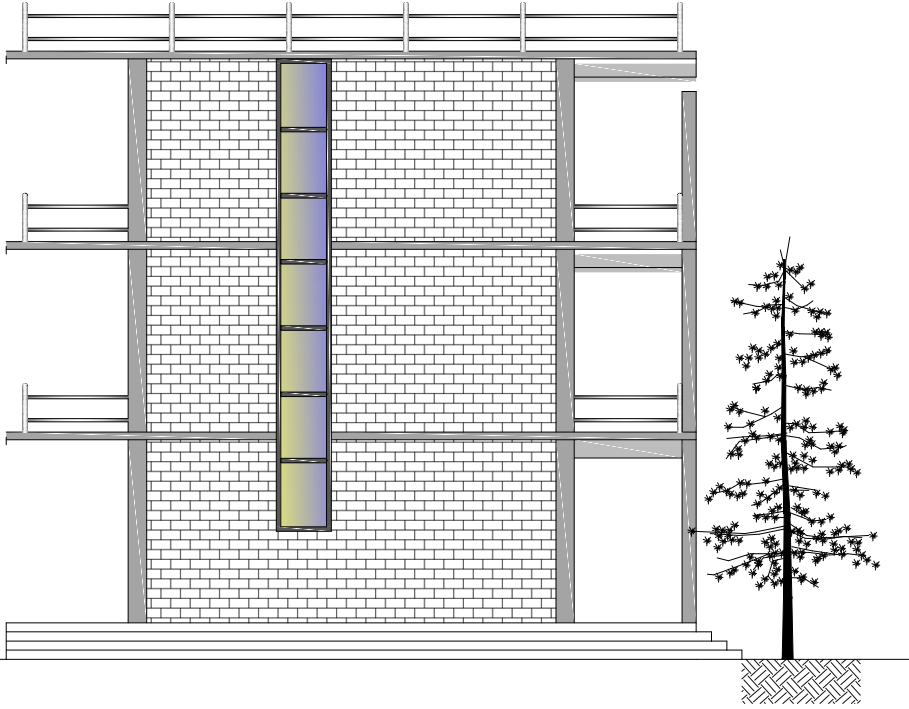

Left Elevation

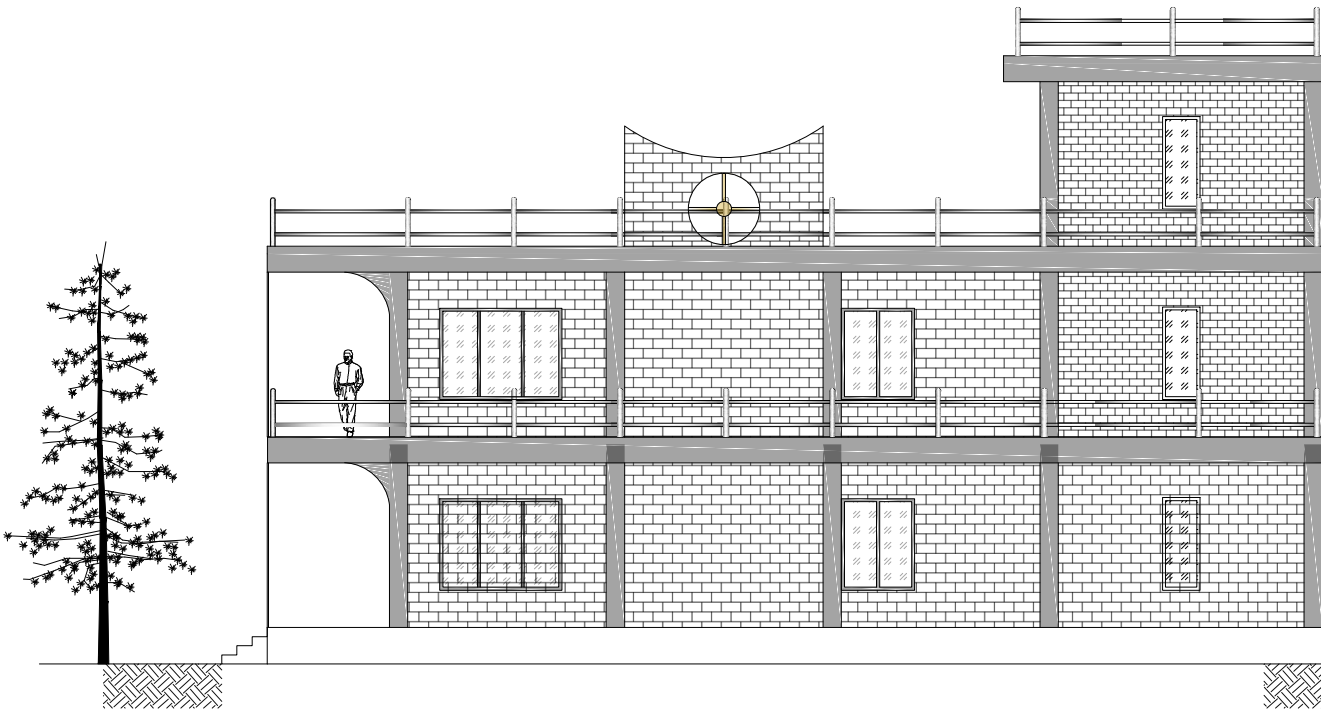

Back Elevation

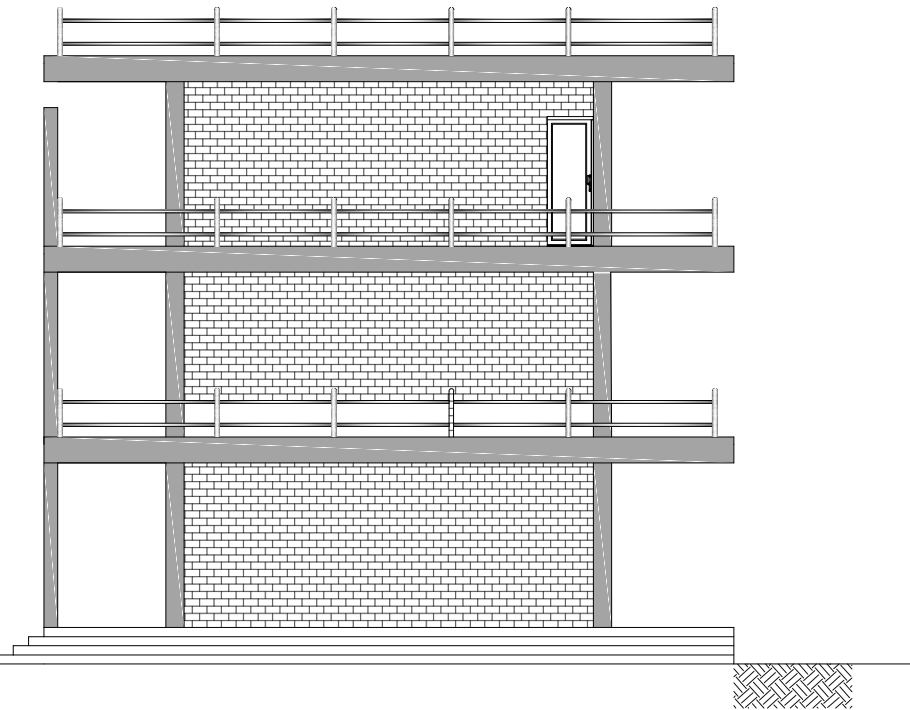

Right Elevation

Comments on Drawings

NOTES:

Project Name:
INDUSTRIAL VILLAGE, KHAJURA

Owner
Khajura Rural Municipality

Signature

Purpose of Project
Development

Location
Khajura Rural Municipality, Banke

Project Category
Government

Details:

BLOCK B: Elevations

Sheet No

A8

Date: ASHAD 2077


Scale: 1"=8'


NAME OF CONSULTANT

ERICOM ENGINEERING SERVICE PVT. LTD.
LALITPUR, NEPAL


Designed By:
Sudarshan Ghimire
Designation: Civil Engineer
Liscence No: 11047 "A"

Verified By
Saugat Upreti
Checked By:
Mandip Thakur

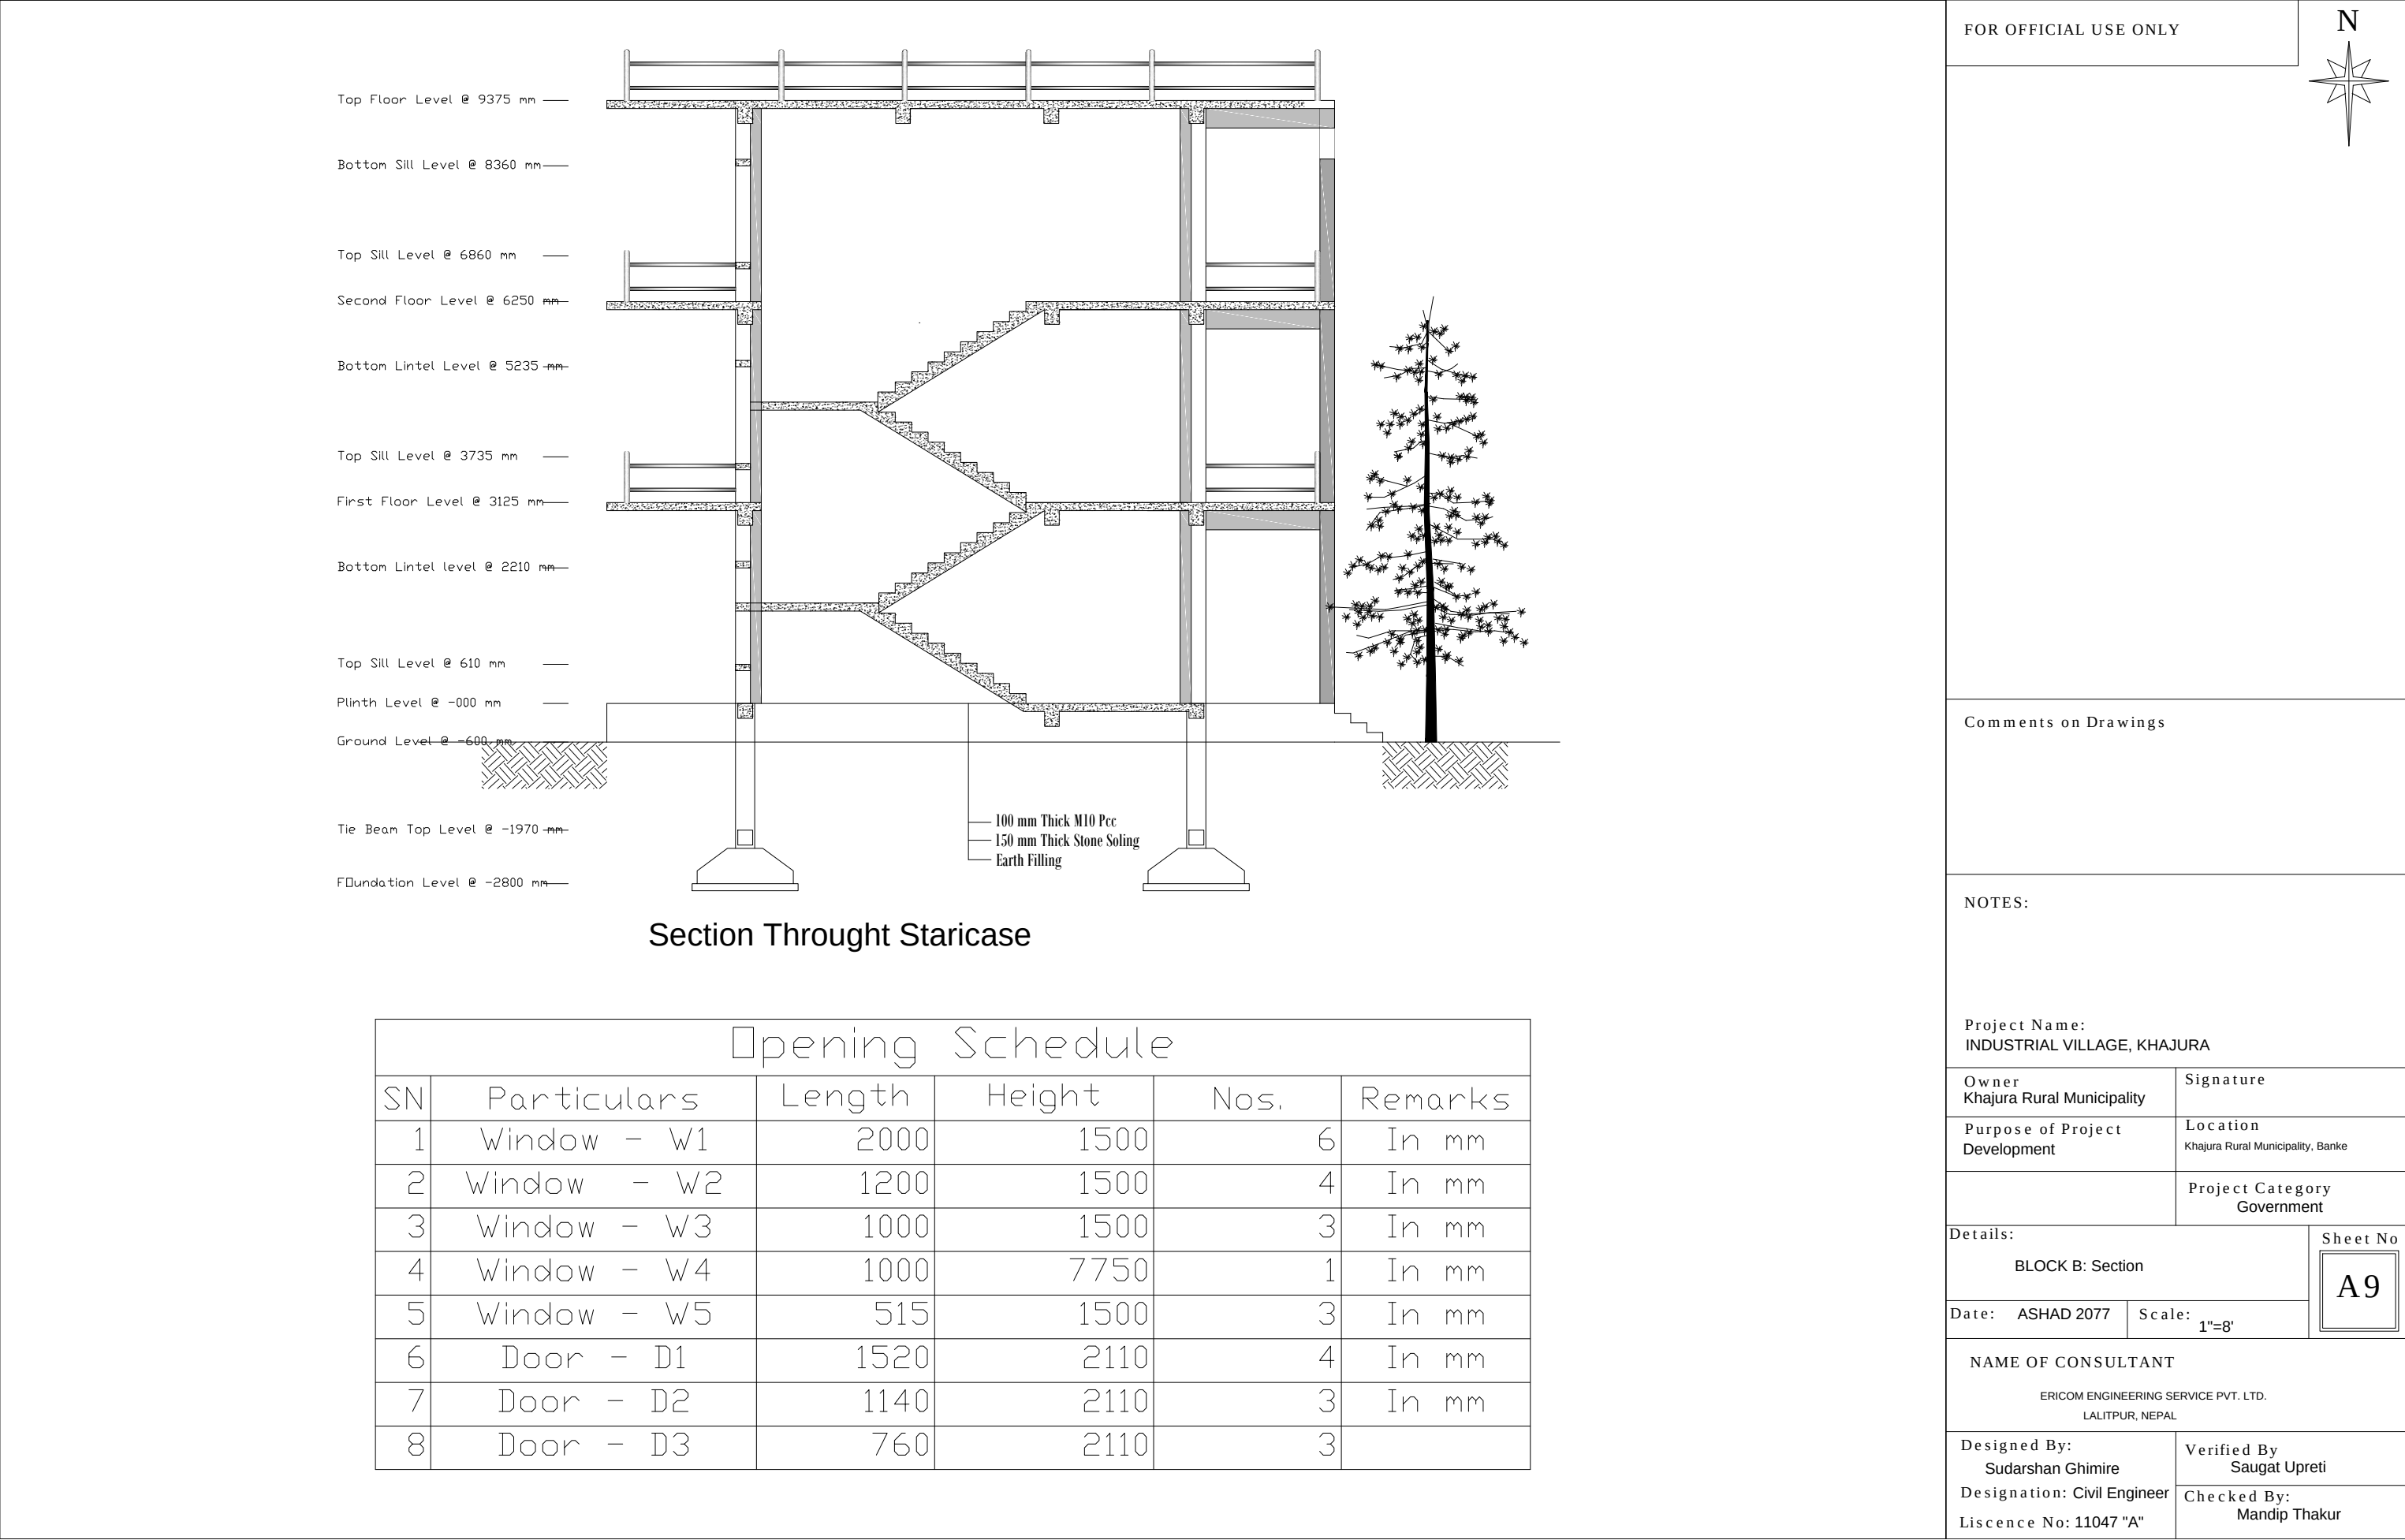


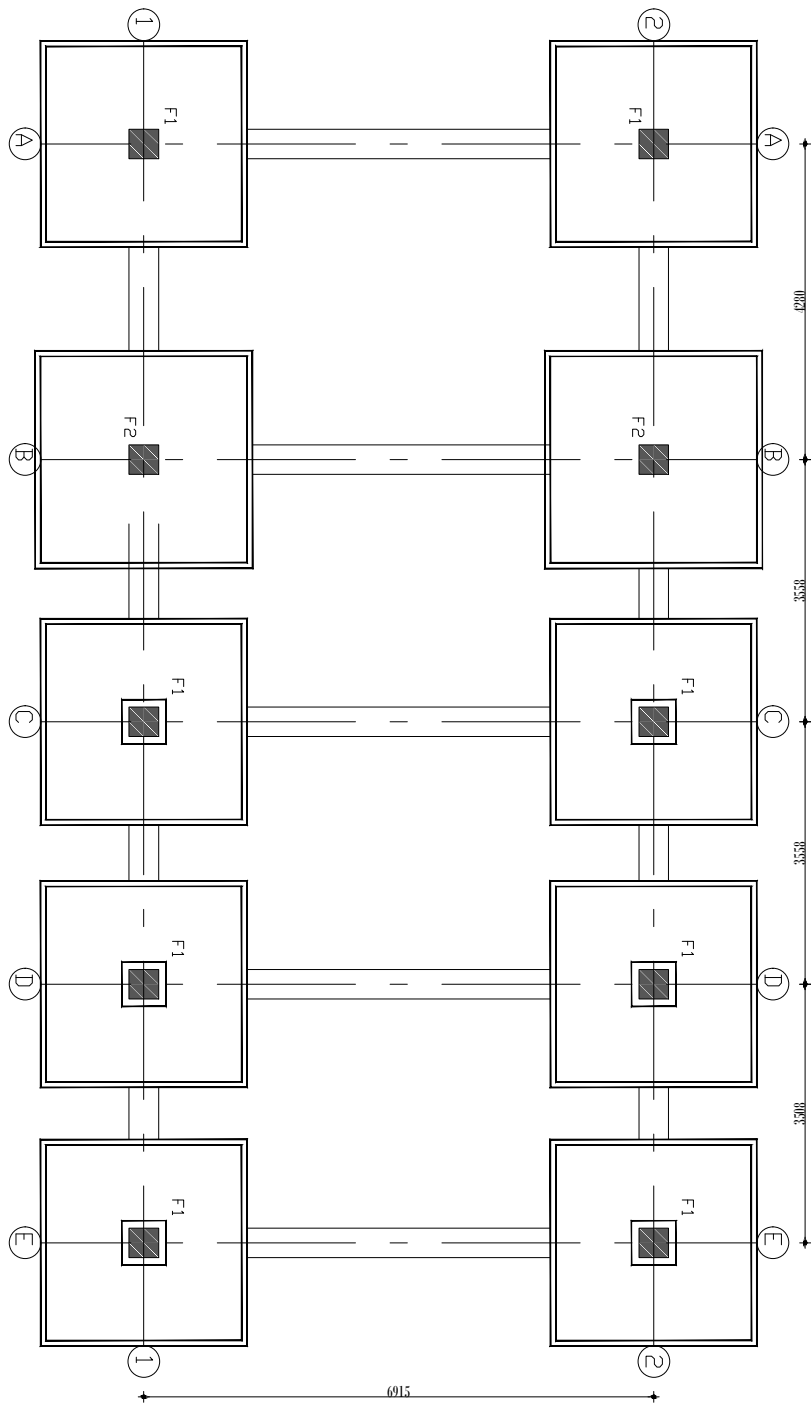

Trench Layout Plan
Scale = 1:100

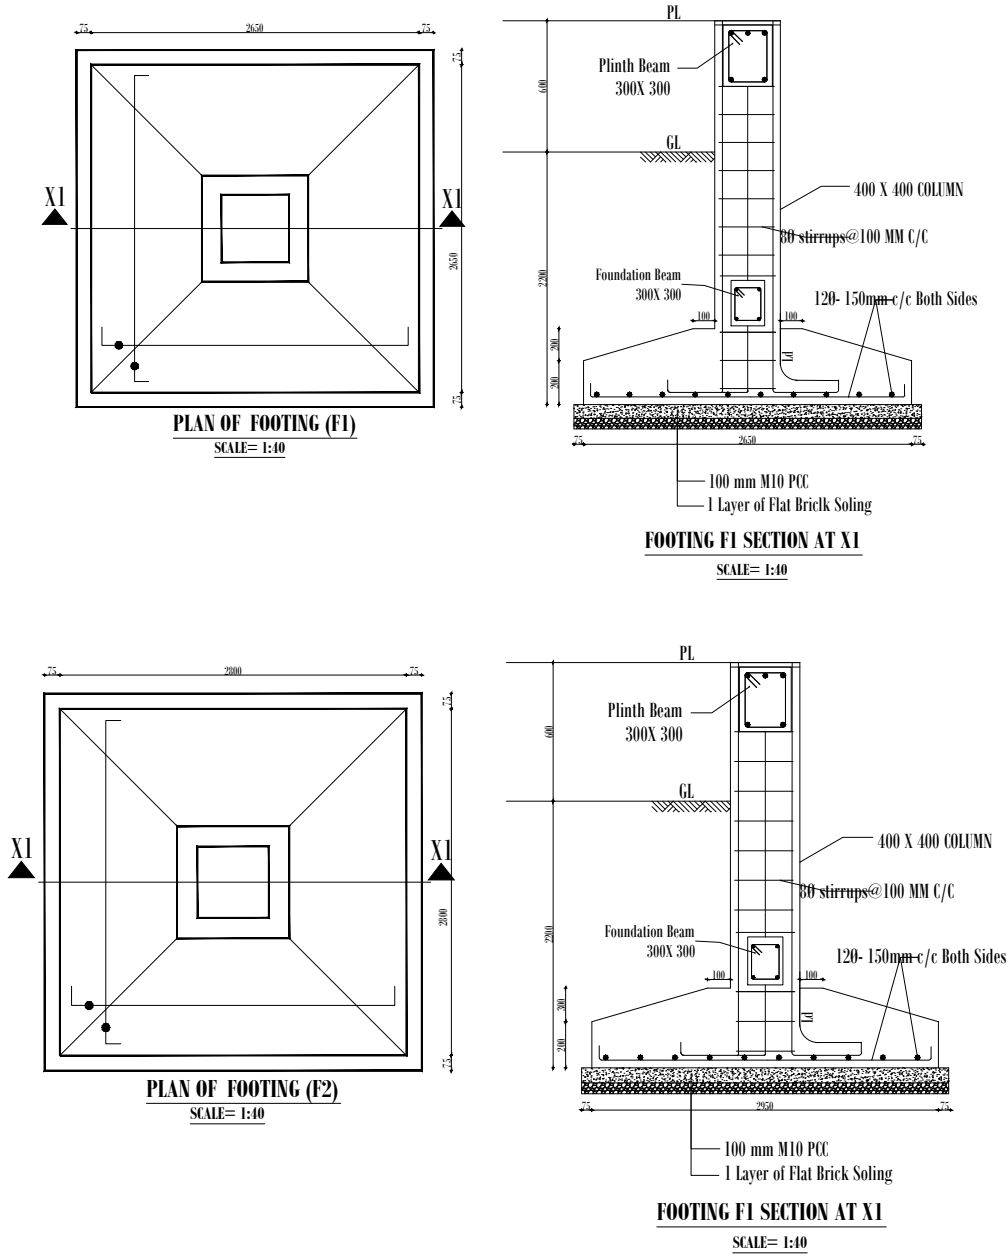

FOR OFFICIAL USE ONLY

 

Comments on Drawings

NOTES:

Project Name:
INDUSTRIAL VILLAGE, KHAJURA

Owner
Khajura Rural Municipality

Signature

Purpose of Project
Development

Location
Khajura Rural Municipality, Banke

Project Category
Government

Details:

BLOCK B: STRUCTURAL DRAWINGS

Sheet No

S 11

Date: ASHAD 2077


Scale:

NAME OF CONSULTANT


ERICOM ENGINEERING SERVICE PVT. LTD.
LALITPUR, NEPAL

Designed By:
Sudarshan Ghimire
Designation: Civil Engineer
Liscence No: 11047 "A"

Verified By
Saugat Upreti
Checked By:
Mandip Thakur

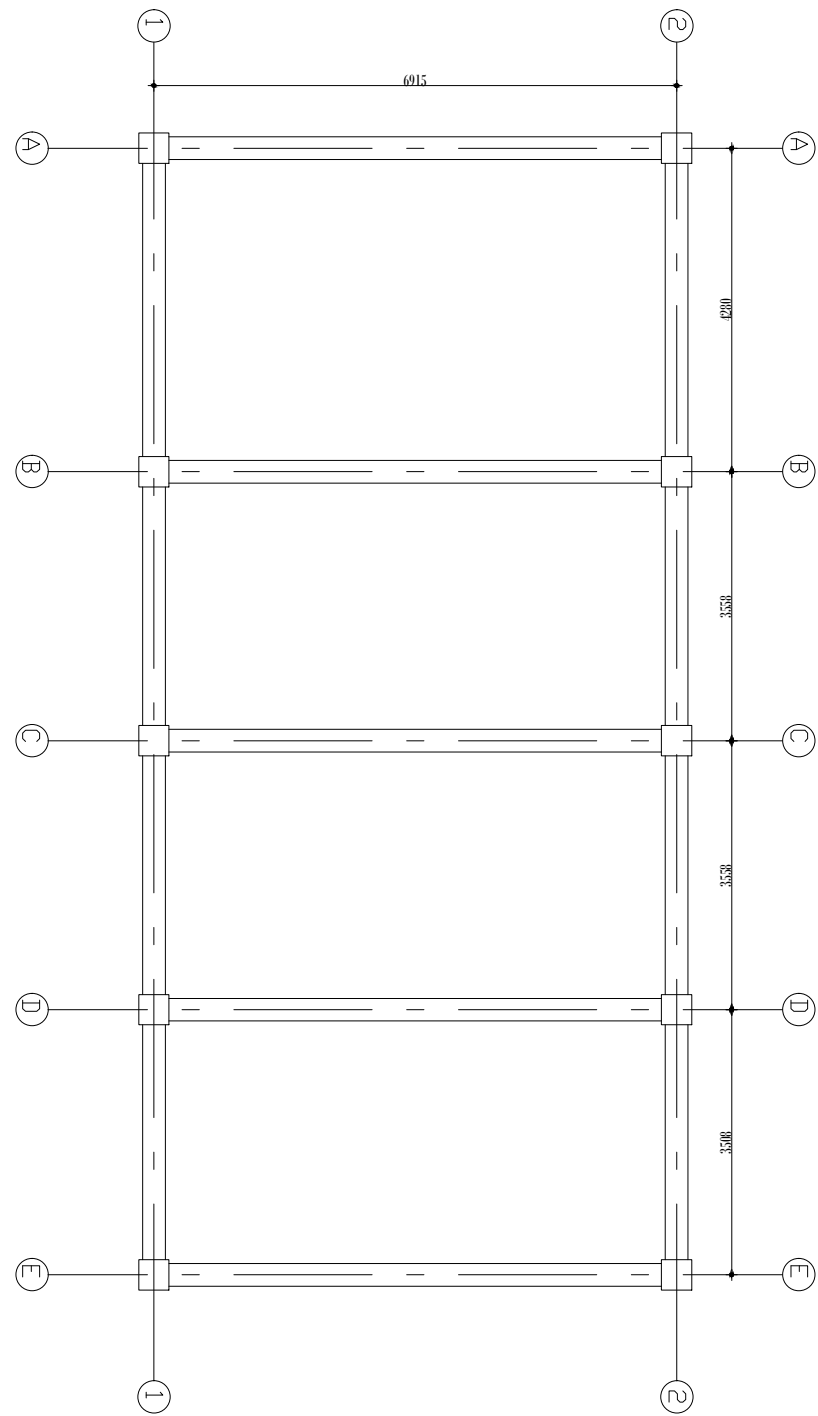

Foundation Beam Layout Plan

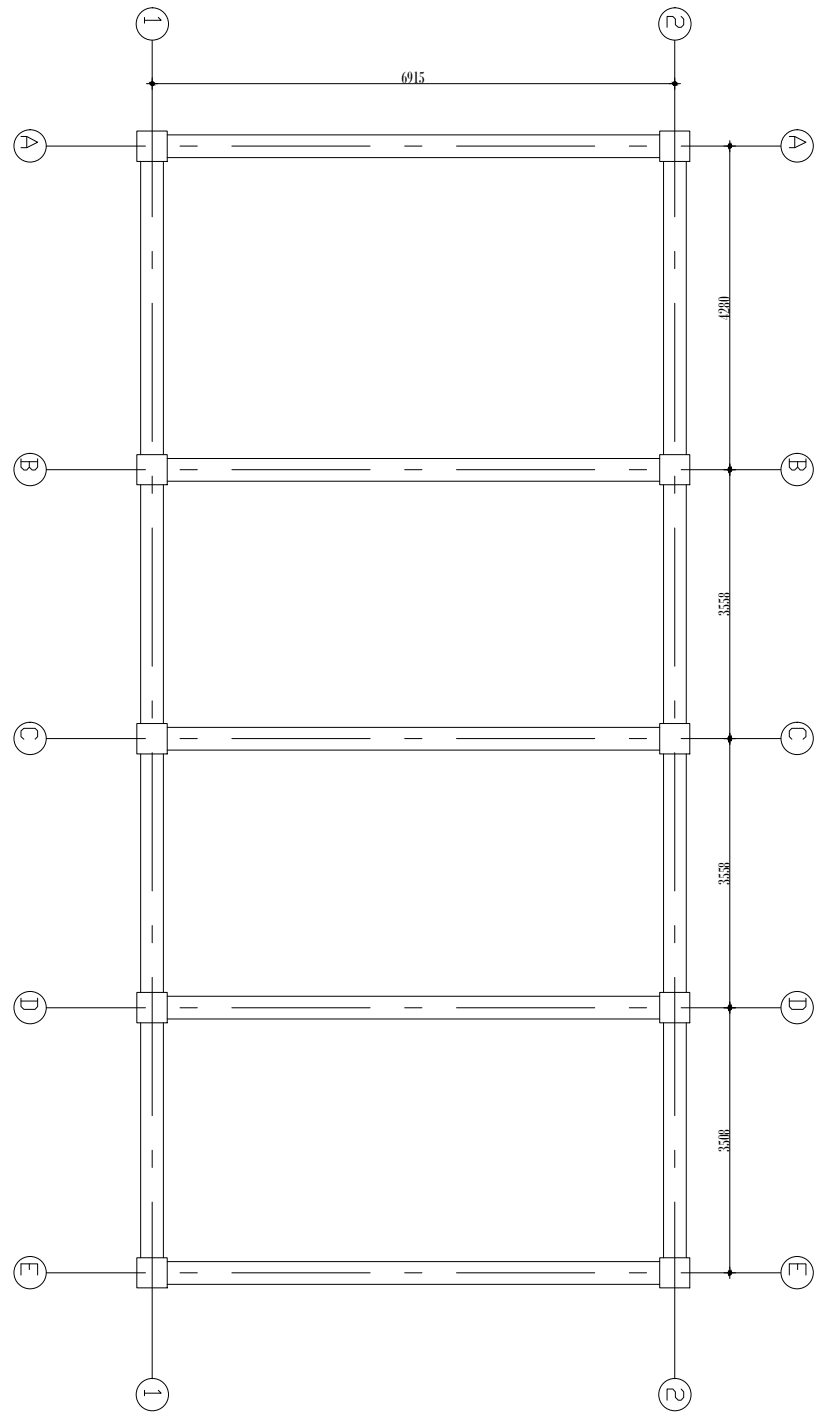

Plinth Beam Layout Plan

FOR OFFICIAL USE ONLY



Comments on Drawings

NOTES:

Project Name:
INDUSTRIAL VILLAGE, KHAJURA

Owner
Khajura Rural Municipality

Signature

Purpose of Project
Development

Location
Khajura Rural Municipality, Banke

Project Category
Government

Details:

BLOCK B: STRUCTURAL DRAWINGS

Sheet No

S 12

Date: ASHAD 2077


Scale: 1"=8'

NAME OF CONSULTANT


ERICOM ENGINEERING SERVICE PVT. LTD.
LALITPUR, NEPAL

Designed By:
Sudarshan Ghimire
Designation: Civil Engineer
Liscence No: 11047 "A"

Verified By
Saugat Upreti
Checked By:
Mandip Thakur

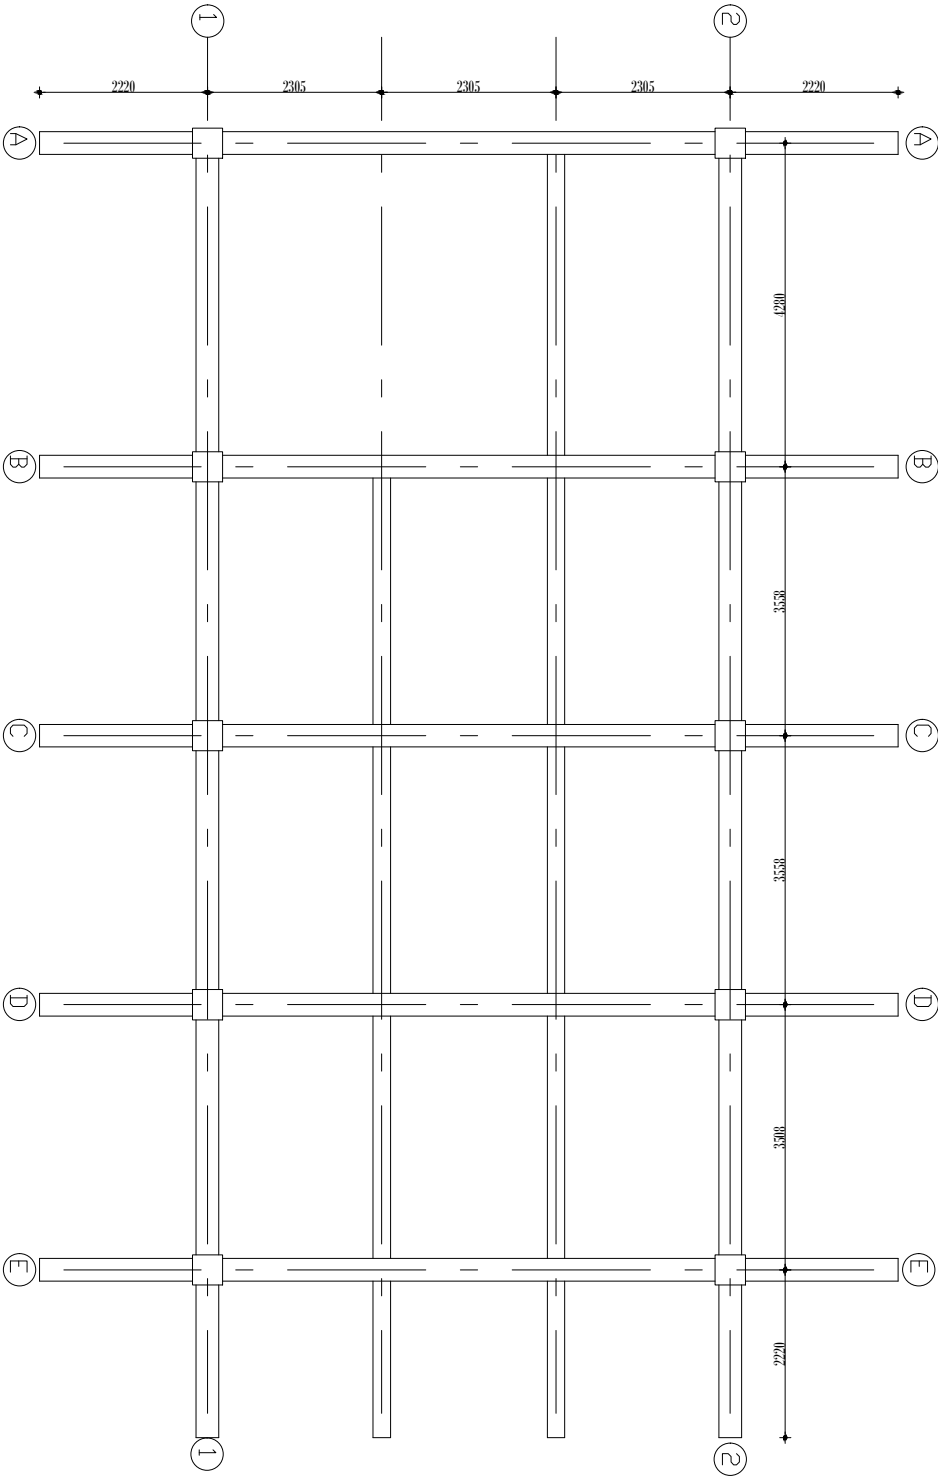

First Floor Beam Layout Plan

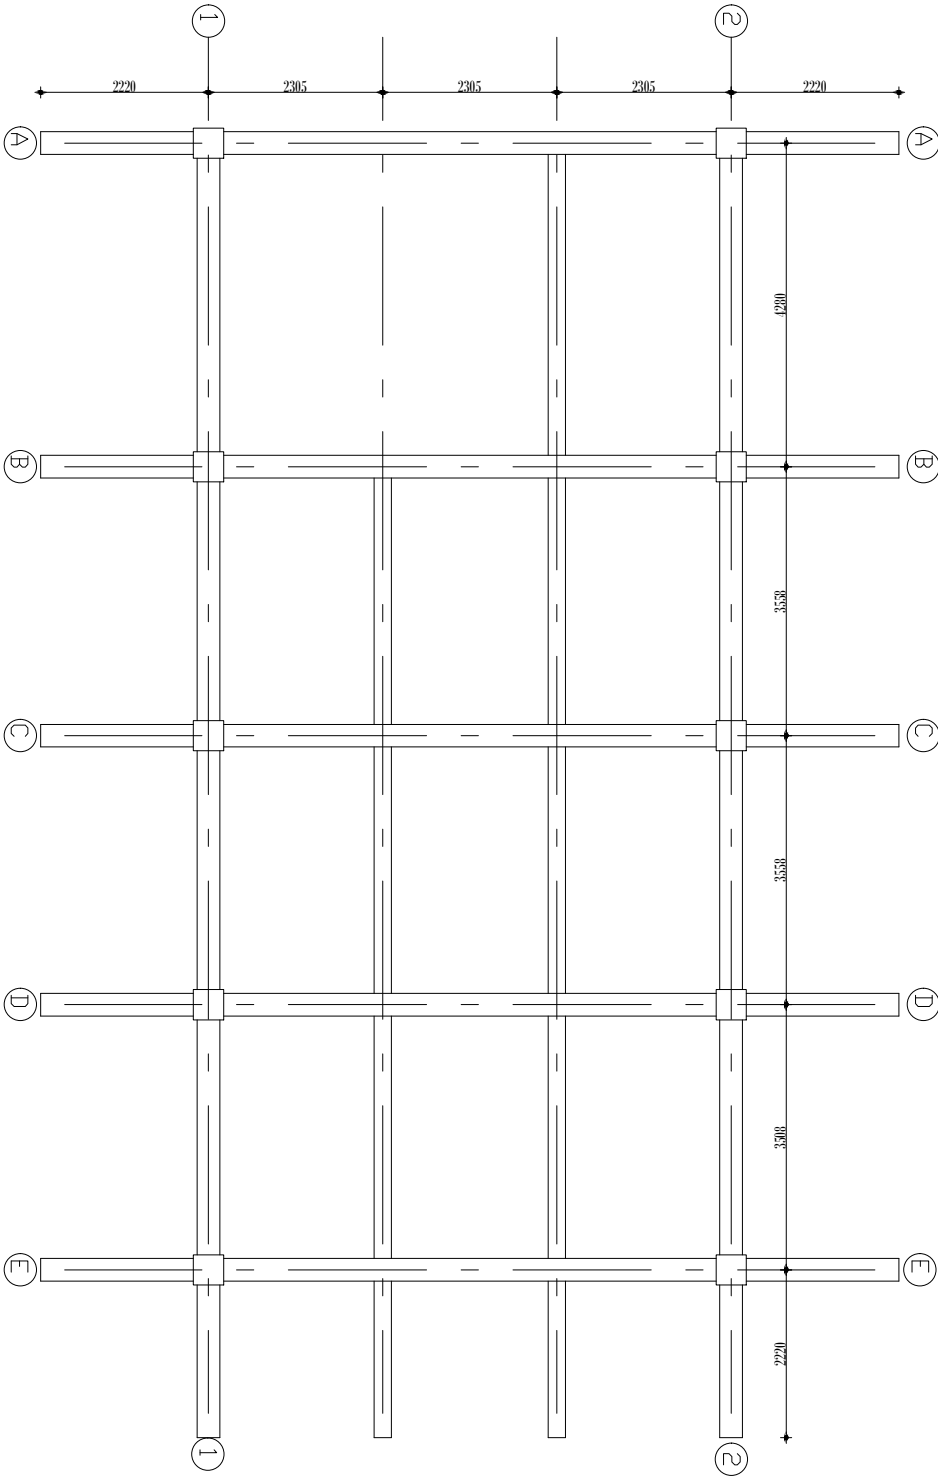

Second Floor Beam Layout Plan

FOR OFFICIAL USE ONLY



Comments on Drawings

NOTES:

Project Name:
INDUSTRIAL VILLAGE, KHAJURA

Owner
Khajura Rural Municipality

Signature

Purpose of Project
Development

Location
Khajura Rural Municipality, Banke

Project Category
Government

Details:

BLOCK B: STRUCTURAL DRAWINGS

Sheet No

S 13

Date: ASHAD 2077


Scale: 1"=8'

NAME OF CONSULTANT

ERICOM ENGINEERING SERVICE PVT. LTD.
LALITPUR, NEPAL

Designed By:
Sudarshan Ghimire
Designation: Civil Engineer
Liscence No: 11047 "A"

Verified By
Saugat Upreti
Checked By:
Mandip Thakur

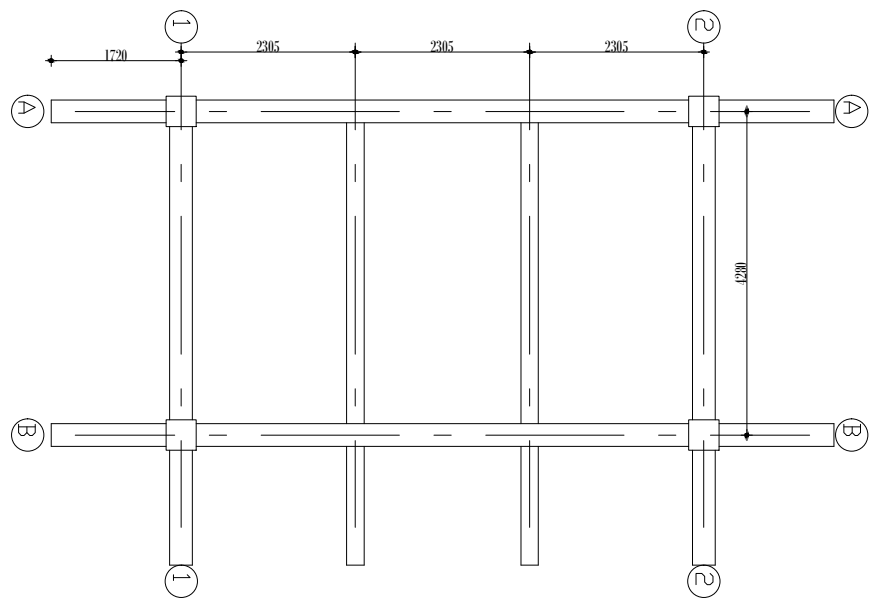

Top Floor Beam Layout Plan

FOR OFFICIAL USE ONLY



Comments on Drawings

NOTES:

Project Name:
INDUSTRIAL VILLAGE, KHAJURA

Owner
Khajura Rural Municipality

Signature

Purpose of Project
Development

Location
Khajura Rural Municipality, Banke

Project Category
Government

Details:

BLOCK B: STRUCTURAL DRAWINGS

Sheet No

S14

Date: ASHAD 2077


Scale: 1"=8'

NAME OF CONSULTANT

ERICOM ENGINEERING SERVICE PVT. LTD.
LALITPUR, NEPAL



Designed By:
Sudarshan Ghimire
Designation: Civil Engineer
Liscence No: 11047 "A"

Verified By
Saugat Upreti
Checked By:
Mandip Thakur

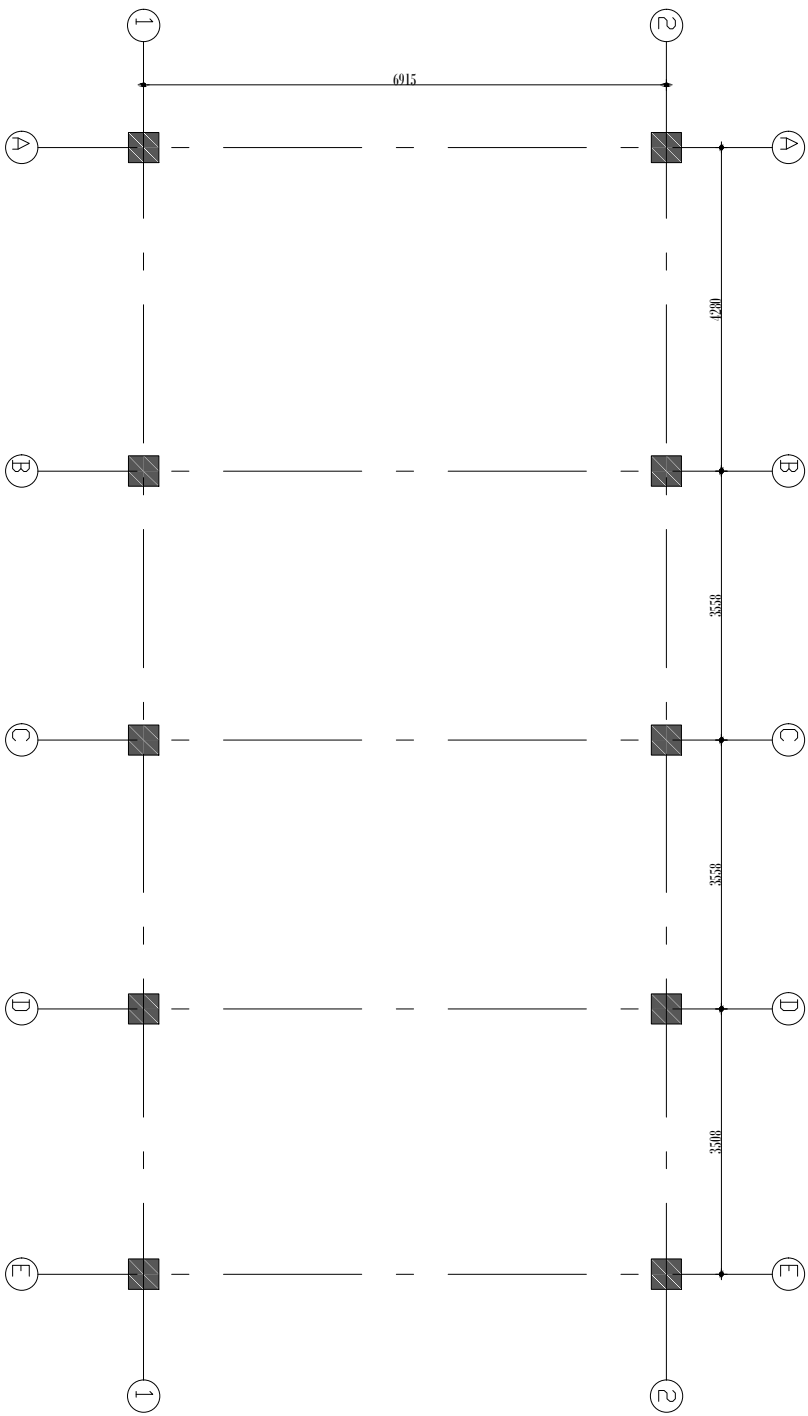

Column Layout Plan

FOR OFFICIAL USE ONLY		N
Comments on Drawings		
NOTES:		
Project Name: INDUSTRIAL VILLAGE, KHAJURA		
Owner Khajura Rural Municipality	Signature	
Purpose of Project Development	Location Khajura Rural Municipality, Banke	
	Project Category Government	
Details: BLOCK B: STRUCTURAL DRAWINGS		Sheet No S 15
Date: ASHAD 2077	Scale: 1"=8'	
NAME OF CONSULTANT ERICOM ENGINEERING SERVICE PVT. LTD. LALITPUR, NEPAL		
Designed By: Sudarshan Ghimire	Verified By Saugat Upreti	
Designation: Civil Engineer Licence No: 11047 "A"	Checked By: Mandip Thakur	

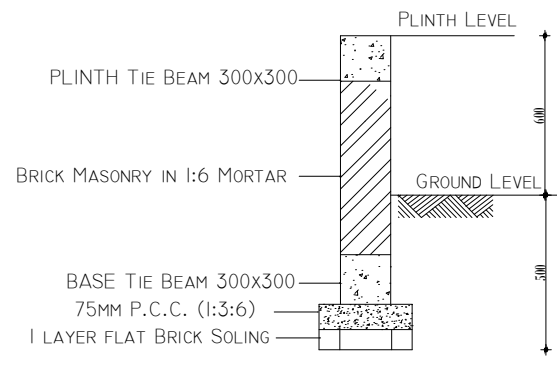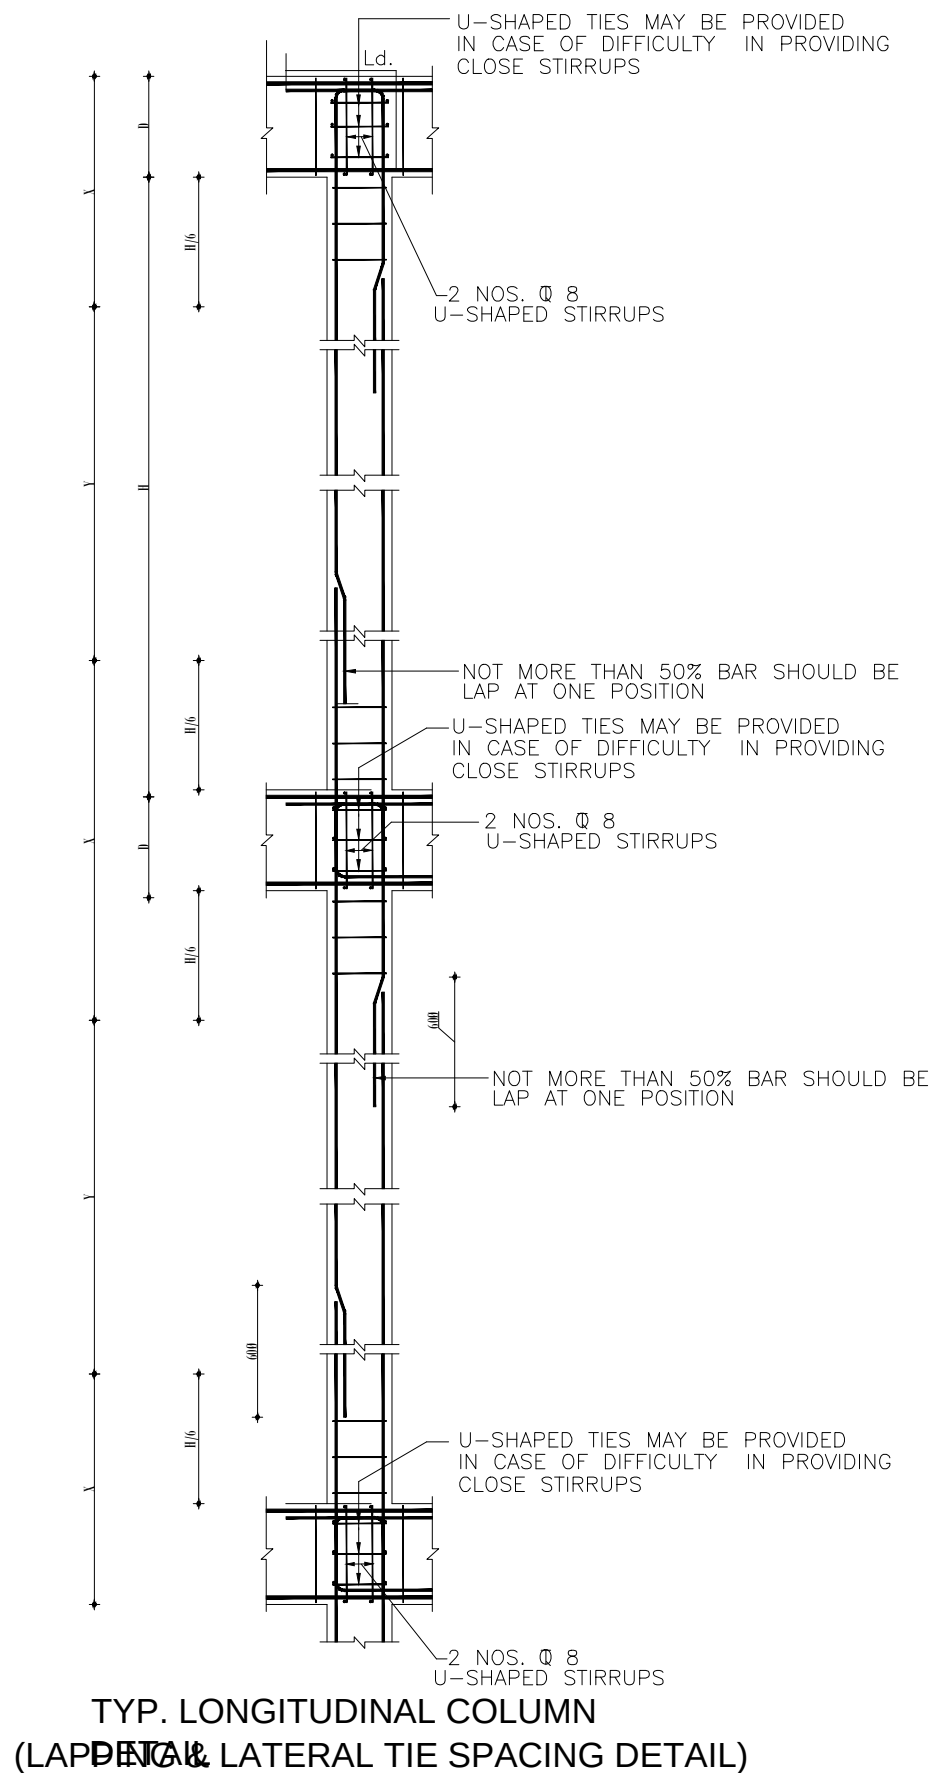


WALL DETAIL
BETWEEN FOUNDATION TIE
BEAM AND PLINTH TIE BEAM
SCALE:1:20


COLUMN SCHEDULE

COLUMN TYPE	CI	
	SIZE	REINFORCEMENT
GROUND FLOOR	400X400	 4-20Ø AT MID 4-20Ø AT CORNERS
FIRST FLOOR	400X400	 4-20Ø AT MID 4-20Ø AT CORNERS
TOP FLOOR	400X400	 4-16Ø AT MID 4-20Ø AT CORNERS

STIRRUPS DETAILS

 


CLOSED TIES FOR 400x400

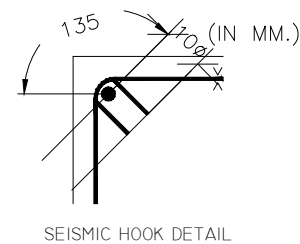

SEISMIC HOOK DETAIL



U-SHAPED
STIRRUPS & TIES

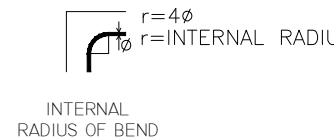

INTERNAL
RADIUS OF BEND

FOR OFFICIAL USE ONLY



Comments on Drawings

NOTES:

Project Name:
INDUSTRIAL VILLAGE, KHAJURA

Owner
Khajura Rural Municipality

Signature

Purpose of Project
Development

Location
Khajura Rural Municipality, Banke

Project Category
Government

Details:

BLOCK B: STRUCTURAL DRAWINGS

Sheet No

S 16

Date: ASHAD 2077

Scale: 1"=8'

NAME OF CONSULTANT


ERICOM ENGINEERING SERVICE PVT. LTD.
LALITPUR, NEPAL

Designed By:
Sudarshan Ghimire

Verified By
Saugat Upreti


Designation: Civil Engineer
Liscence No: 11047 "A"

Checked By:
Mandip Thakur

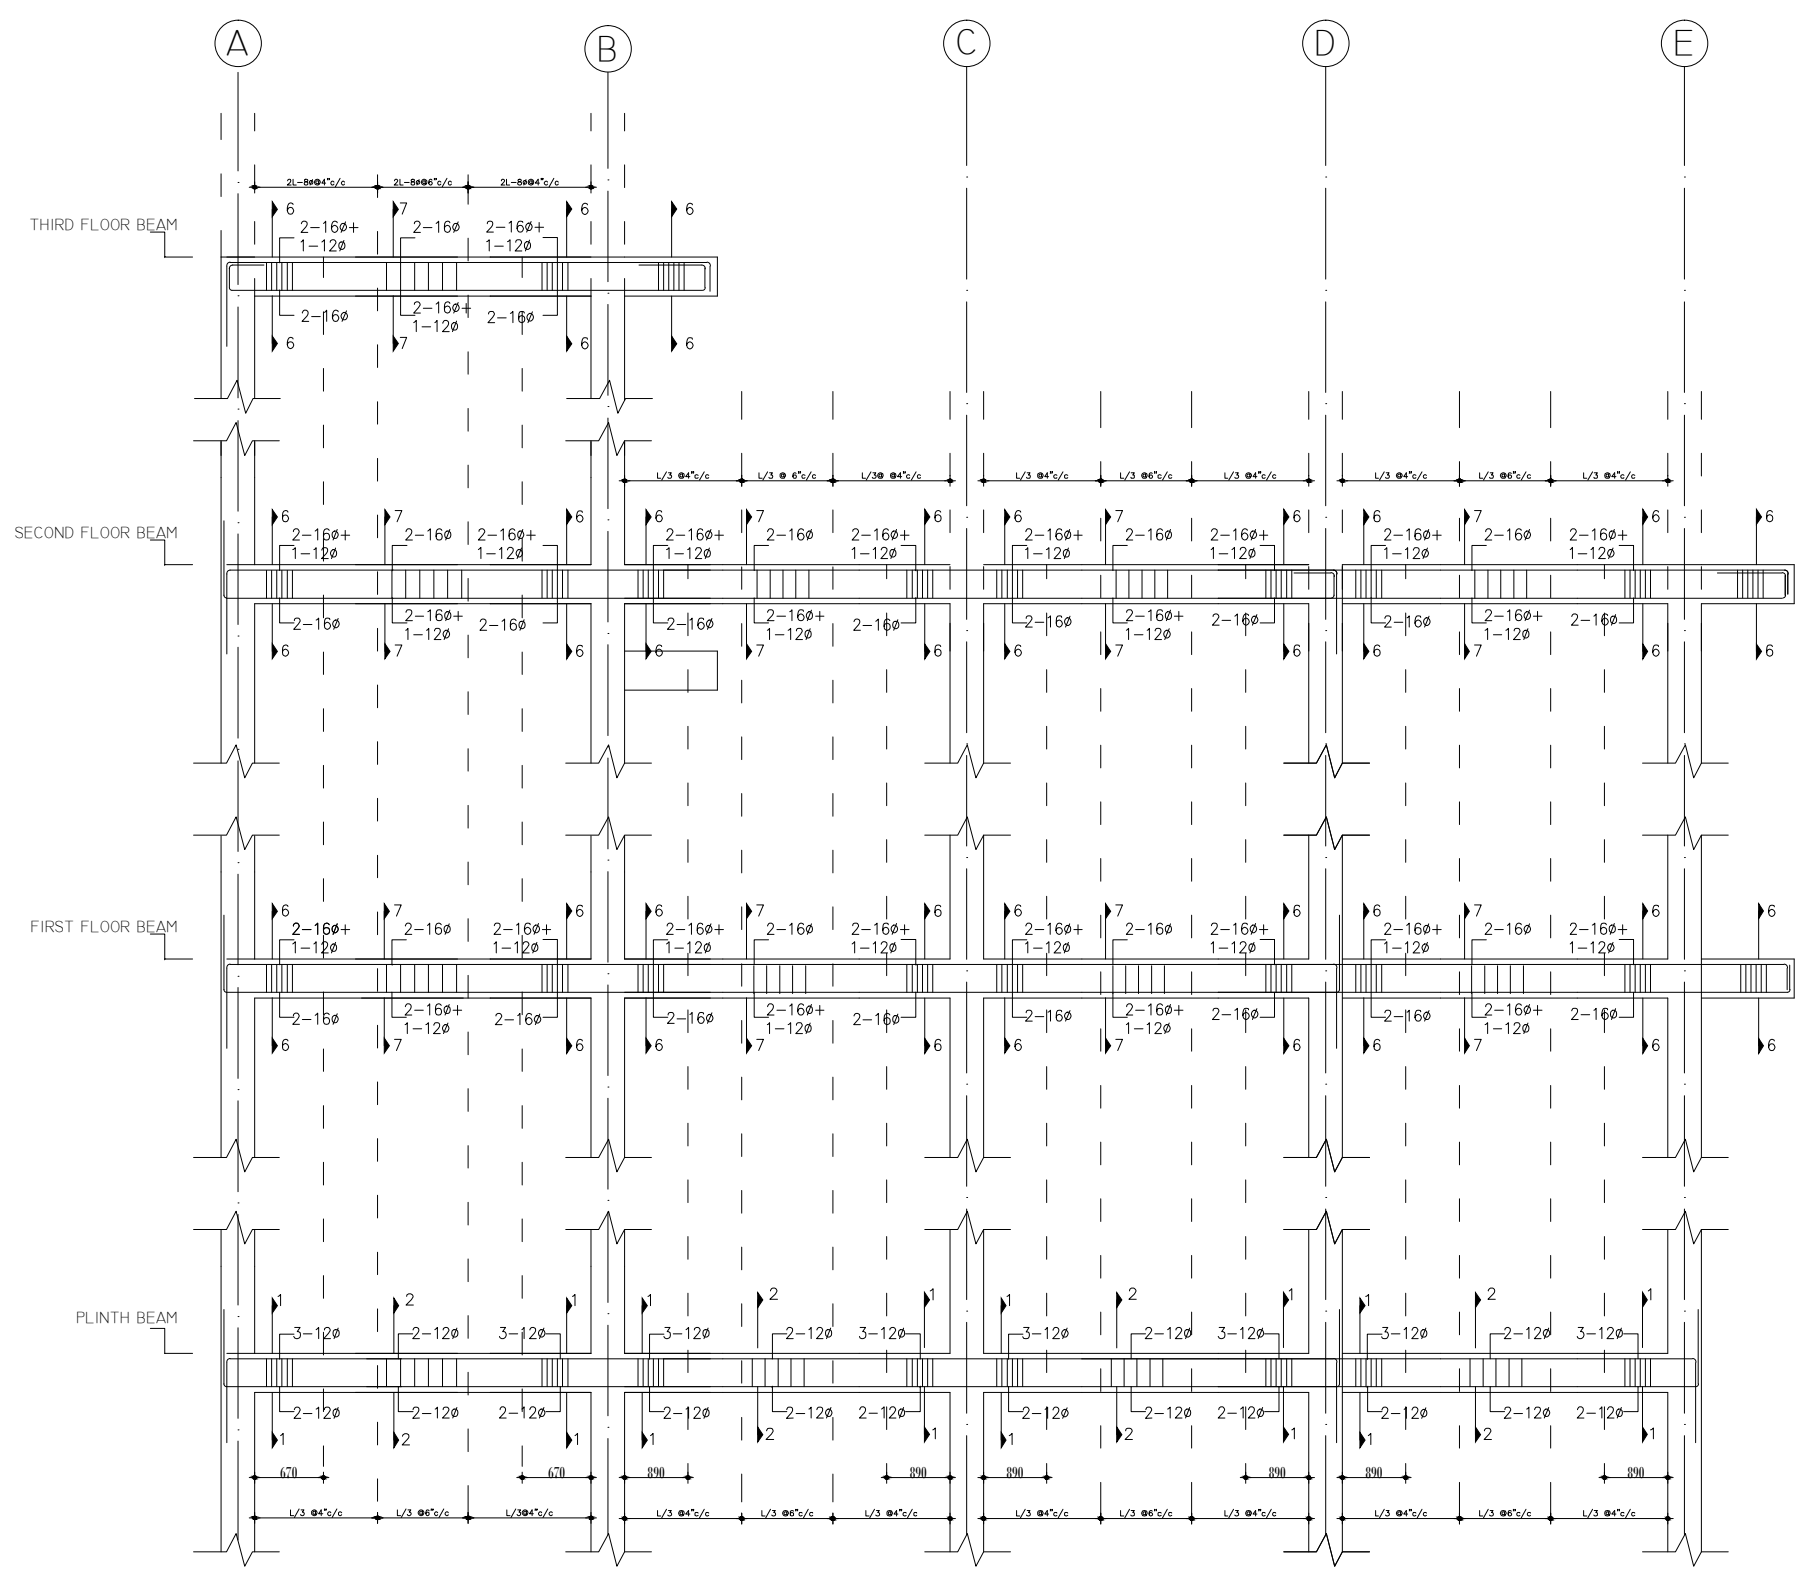


BEAM DETAIL ALONG I-I
NOT TO SCALE

FOR OFFICIAL USE ONLY		N 	
Comments on Drawings			
NOTES:			
Project Name: INDUSTRIAL VILLAGE, KHAJURA			
Owner Khajura Rural Municipality		Signature	
Purpose of Project Development		Location Khajura Rural Municipality, Banke	
		Project Category Government	
Details:			Sheet No
BLOCK B: STRUCTURAL DRAWINGS			S 17
Date: ASHAD 2077	Scale:		
NAME OF CONSULTANT ERICOM ENGINEERING SERVICE PVT. LTD. LALITPUR, NEPAL			
Designed By: Sudarshan Ghimire		Verified By Saugat Upreti	
Designation: Civil Engineer		Checked By:	
Liscence No: 11047 "A"		Mandip Thakur	

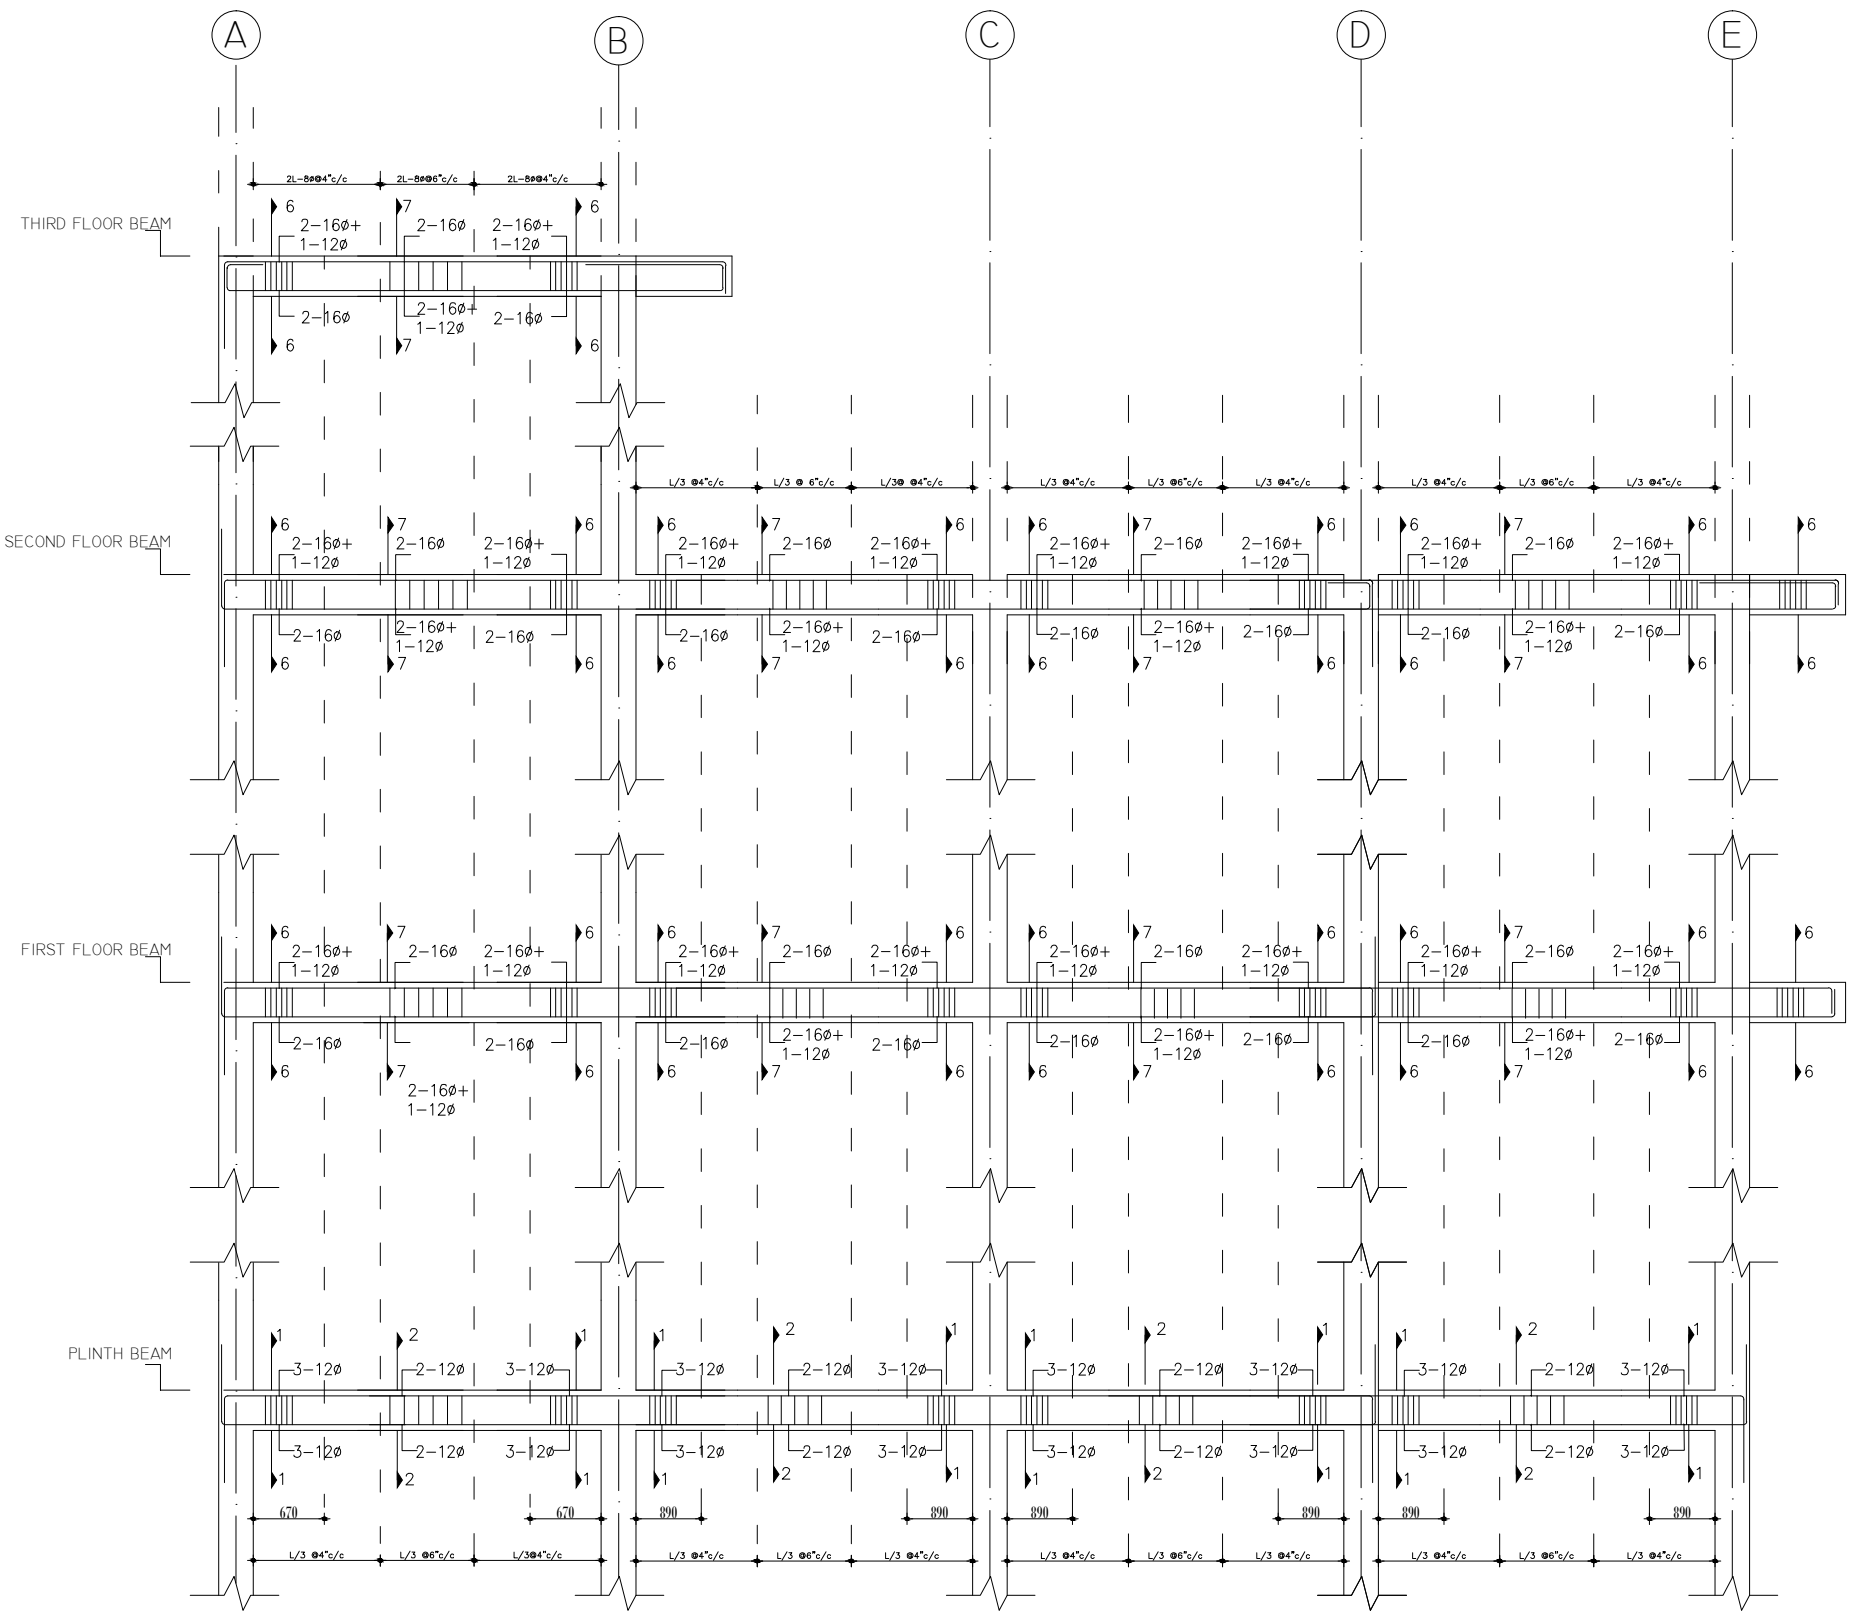


BEAM DETAIL ALONG 2-2
NOT TO SCALE

FOR OFFICIAL USE ONLY		N
Comments on Drawings		
NOTES:		
Project Name: INDUSTRIAL VILLAGE, KHAJURA		
Owner Khajura Rural Municipality	Signature	
Purpose of Project Development	Location Khajura Rural Municipality, Banke	
	Project Category Government	
Details:		Sheet No S 18
BLOCK B: STRUCTURAL DRAWINGS		
Date: ASHAD 2077	Scale:	
NAME OF CONSULTANT		
ERICOM ENGINEERING SERVICE PVT. LTD. LALITPUR, NEPAL		
Designed By: Sudarshan Ghimire	Verified By Saugat Upreti	
Designation: Civil Engineer	Checked By: Mandip Thakur	
Liscence No: 11047 "A"		

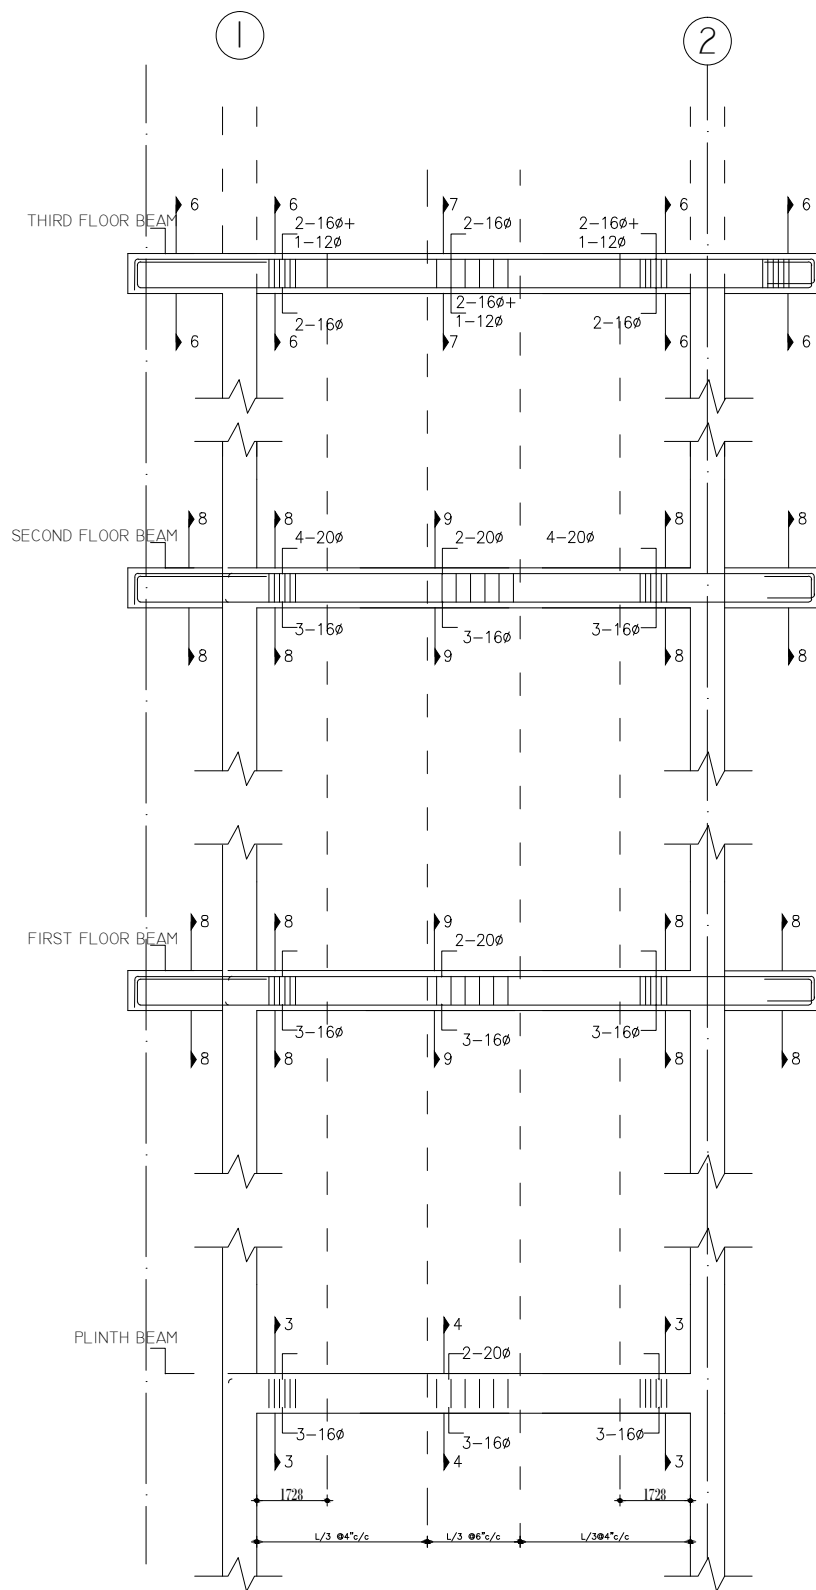


BEAM DETAIL ALONG A-A
NOT TO SCALE

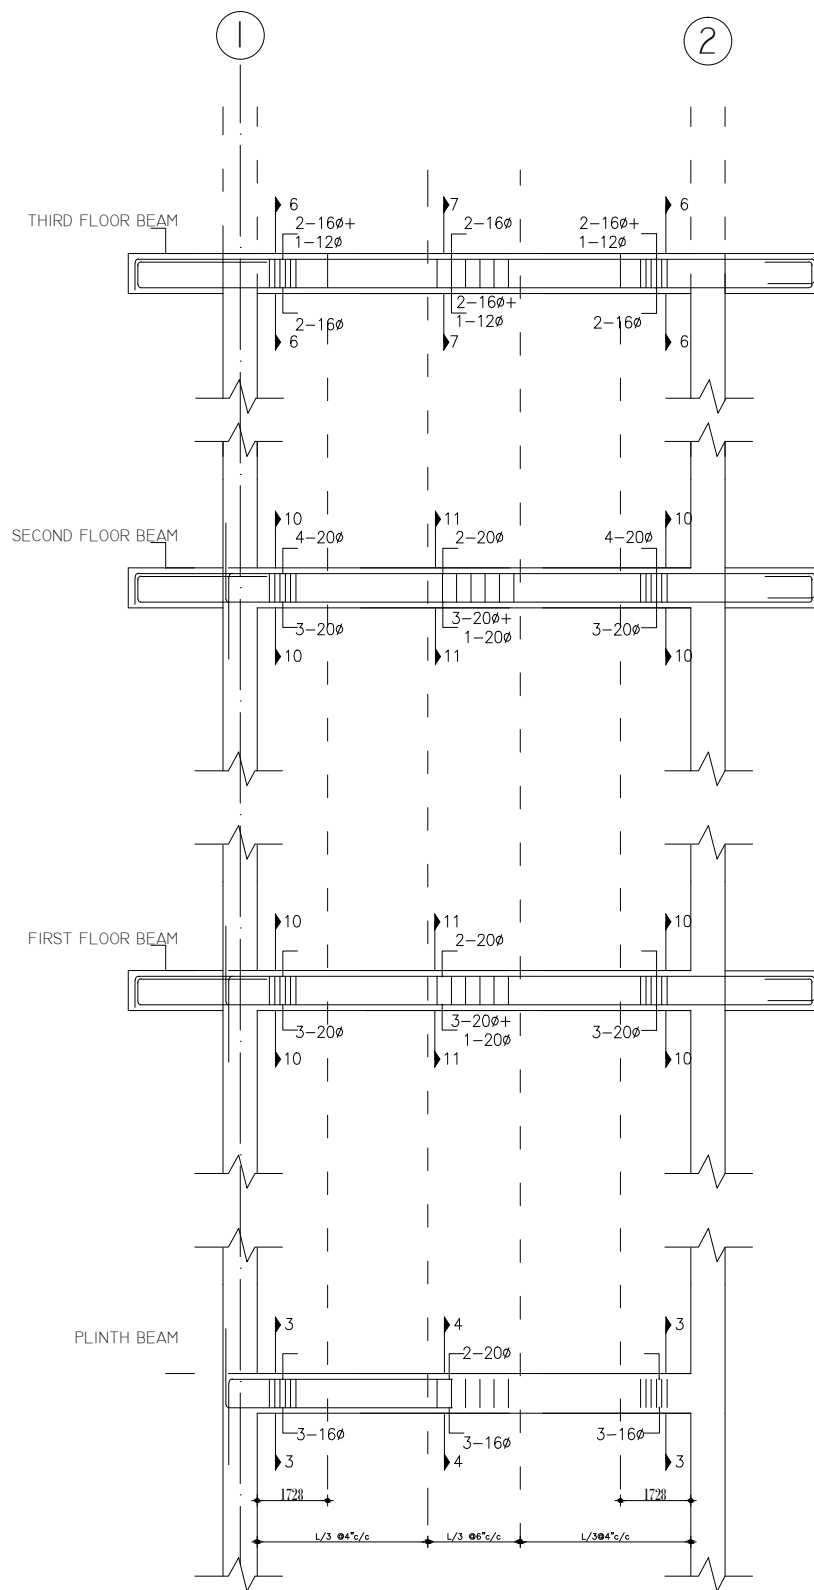

BEAM DETAIL ALONG B-B
NOT TO SCALE

FOR OFFICIAL USE ONLY

 

Comments on Drawings

NOTES:

Project Name:
INDUSTRIAL VILLAGE, KHAJURA

Owner
Khajura Rural Municipality

Signature

Purpose of Project
Development

Location
Khajura Rural Municipality, Banke

Project Category
Government

Details:

BLOCK B: STRUCTURAL DRAWINGS

Sheet No

S 19

Date: ASHAD 2077

Scale:


NAME OF CONSULTANT

ERICOM ENGINEERING SERVICE PVT. LTD.
LALITPUR, NEPAL


Designed By:
Sudarshan Ghimire
Designation: Civil Engineer
Liscence No: 11047 "A"

Verified By
Saugat Upreti
Checked By:
Mandip Thakur


FOR OFFICIAL USE ONLY

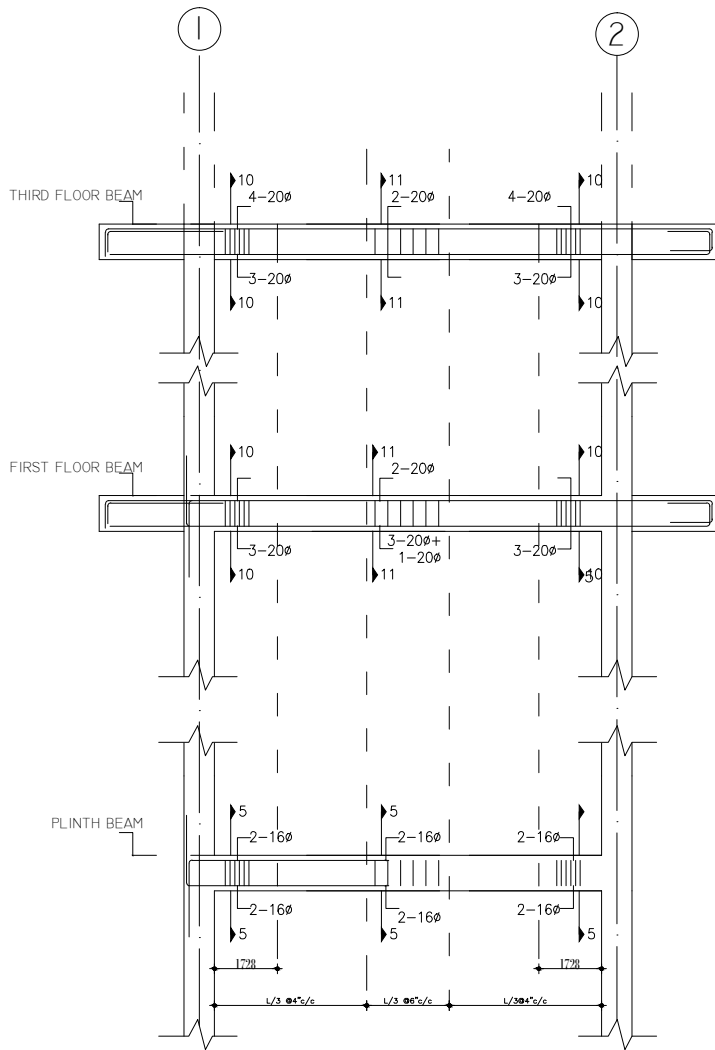

BEAM DETAIL ALONG C-C
NOT TO SCALE

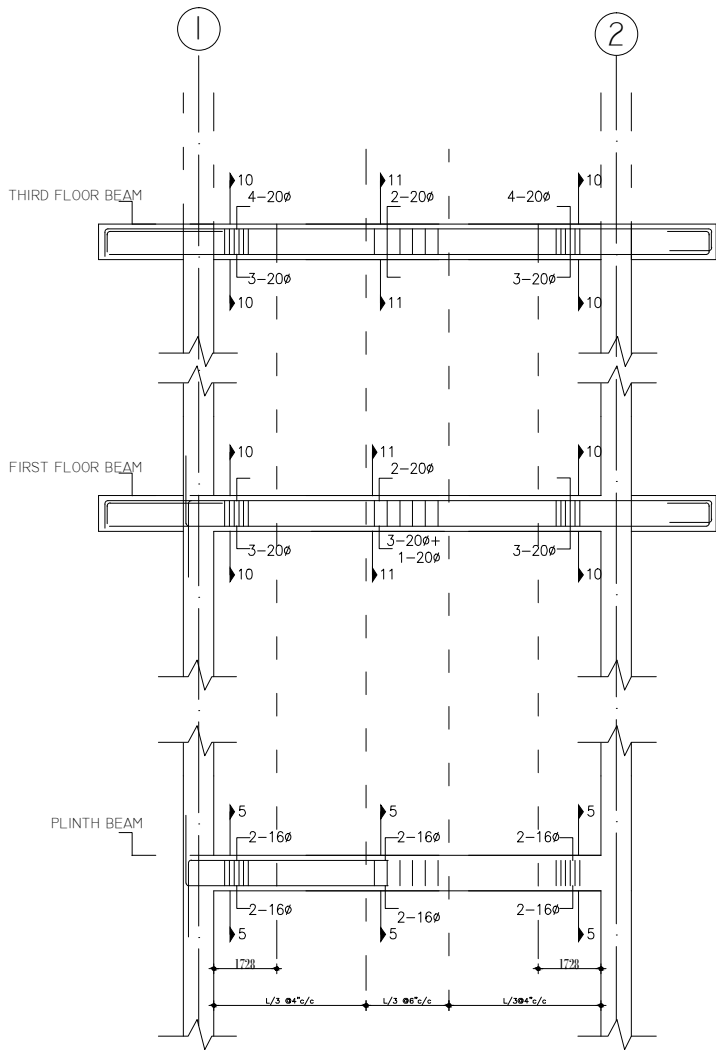

BEAM DETAIL ALONG D-D
NOT TO SCALE

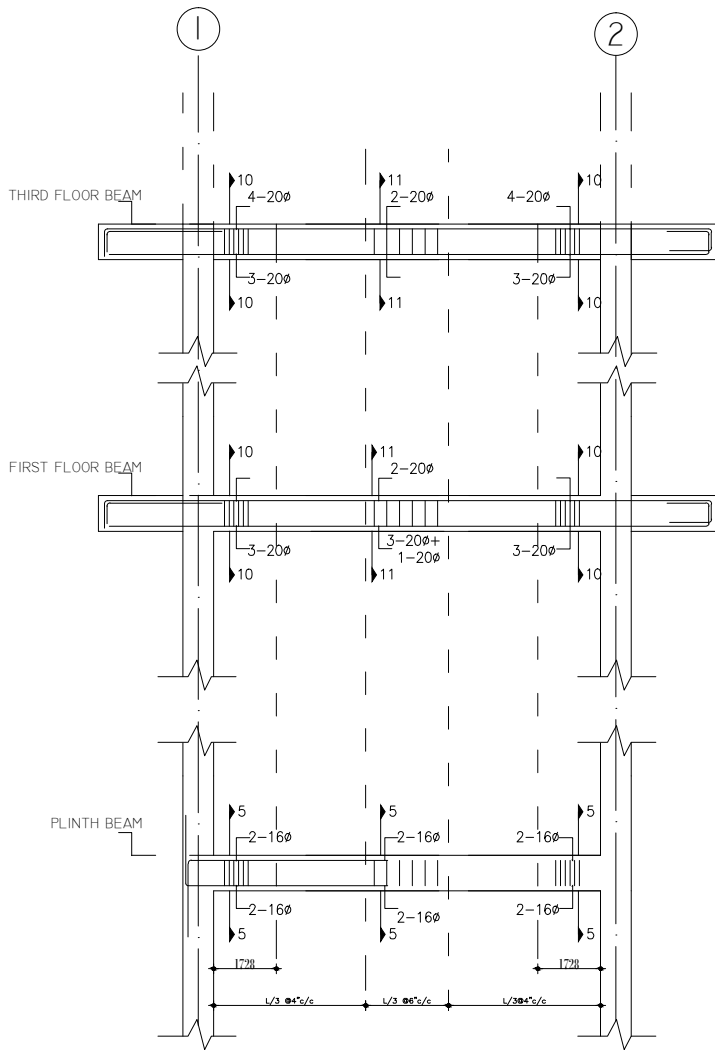

BEAM DETAIL ALONG E-E
NOT TO SCALE

Comments on Drawings

NOTES:

Project Name:
INDUSTRIAL VILLAGE, KHAJURA

Owner
Khajura Rural Municipality

Signature

Purpose of Project
Development

Location
Khajura Rural Municipality, Banke

Project Category
Government

Details:

BLOCK B: STRUCTURAL DRAWINGS

Sheet No

S 20

Date: ASHAD 2077




Scale:

NAME OF CONSULTANT

ERICOM ENGINEERING SERVICE PVT. LTD.
LALITPUR, NEPAL

Designed By:
Sudarshan Ghimire
Designation: Civil Engineer
Liscence No: 11047 "A"

Verified By
Saugat Upreti
Checked By:
Mandip Thakur

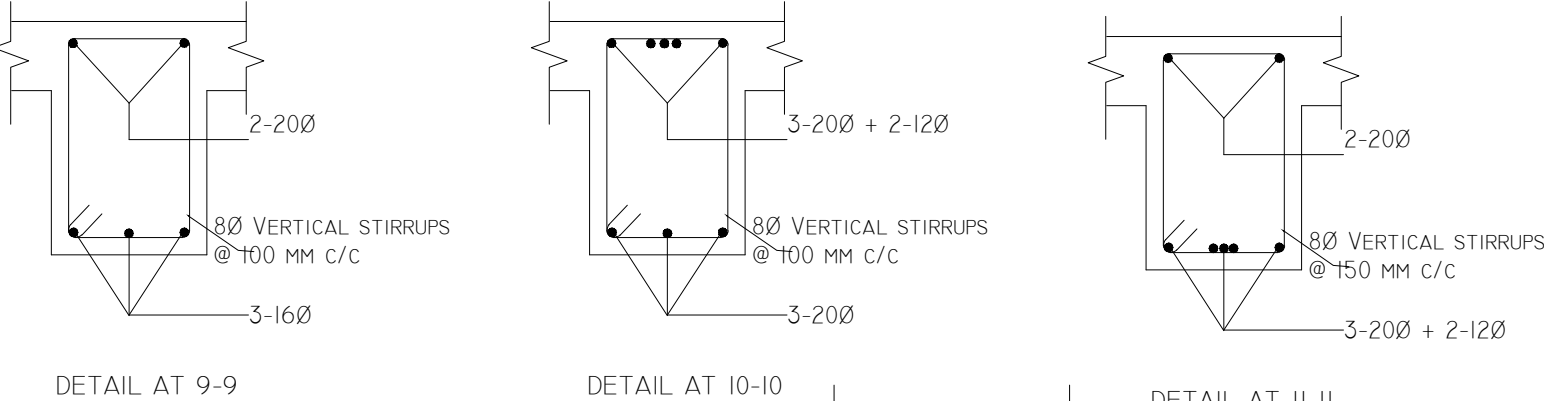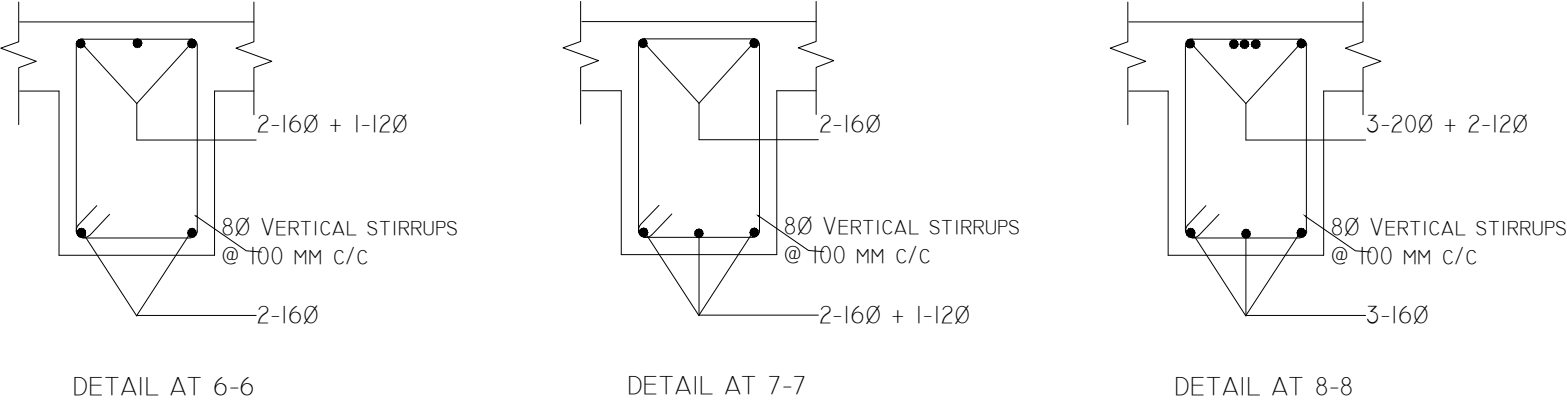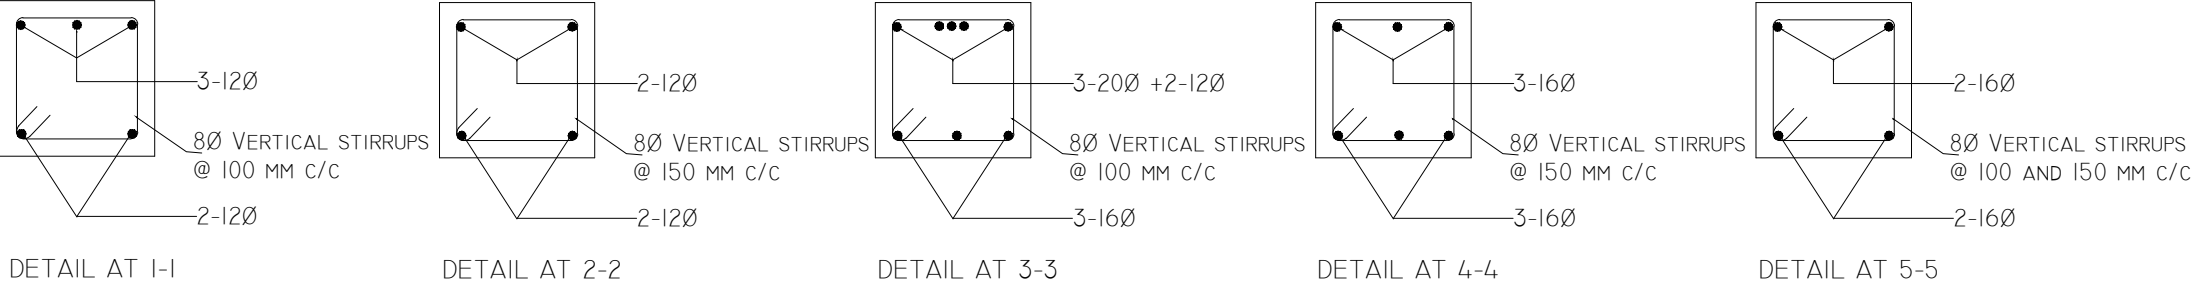

BEAM SCHEDULE

BEAM TYPES		
FLOOR	SIZE	REMARKS
FOUNDATION BEAMS	300X300	
PLINTH BEAMS	300X300	
FIRST FLOOR BEAMS	300X350	
SEDOND FLOOR BEAMS	300X350	
TOP FLOOR BEAMS	300X350	
SECONDARY BEAMS	230X230	

Comments on Drawings

NOTES:

Project Name:
INDUSTRIAL VILLAGE, KHAJURA

Owner
Khajura Rural Municipality

Signature

Purpose of Project
Development

Location
Khajura Rural Municipality, Banke

Project Category
Government

Details:
BLOCK B: STRUCTURAL DRAWINGS

Sheet No

S 21

Date: ASHAD 2077

Scale: 1:30






NAME OF CONSULTANT

ERICOM ENGINEERING SERVICE PVT. LTD.
LALITPUR, NEPAL

Designed By:
Sudarshan Ghimire
Designation: Civil Engineer
Liscence No: 11047 "A"

Verified By
Saugat Upreti
Checked By:
Mandip Thakur

FOR OFFICIAL USE ONLY

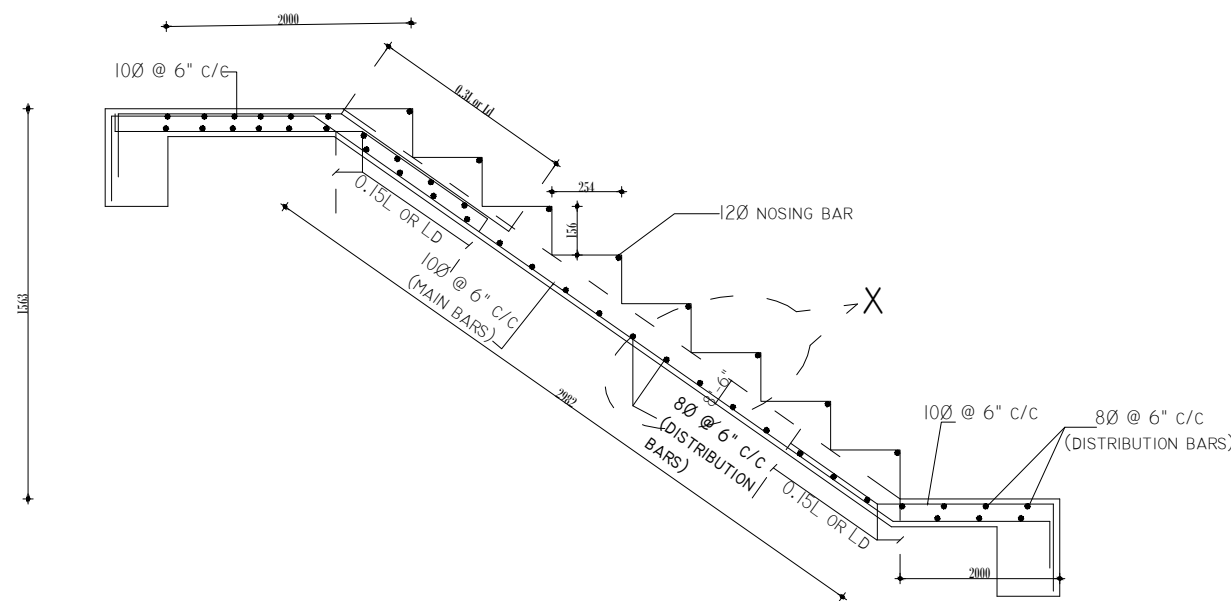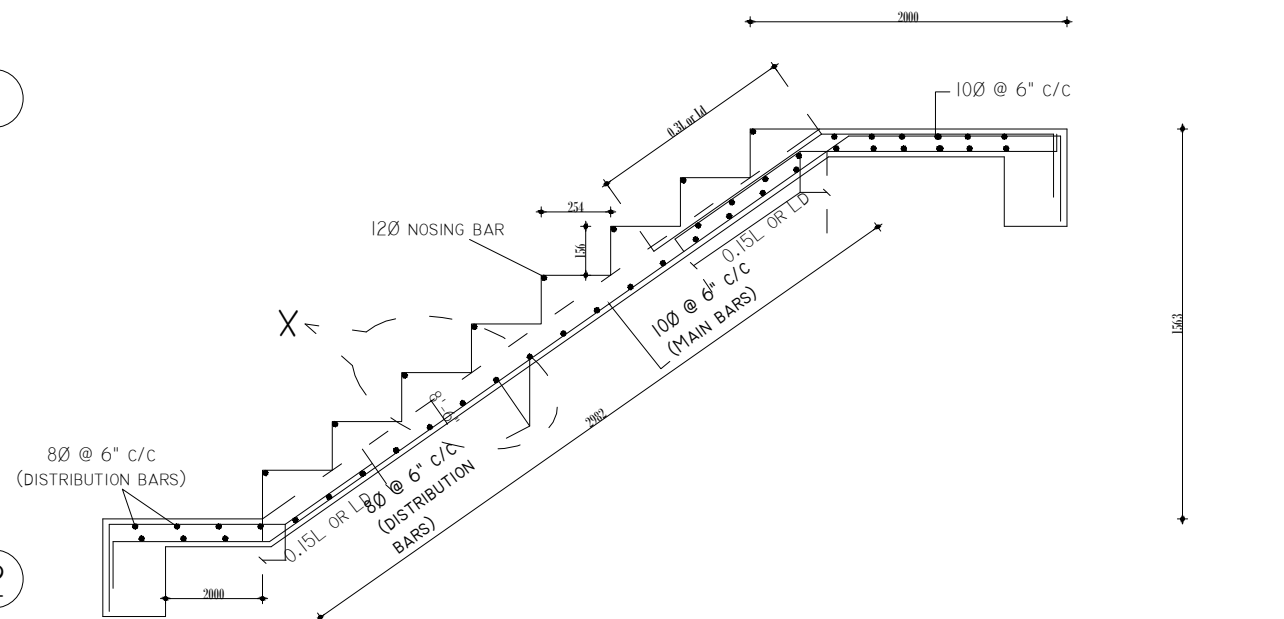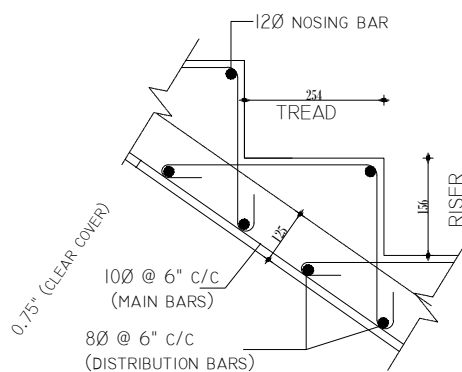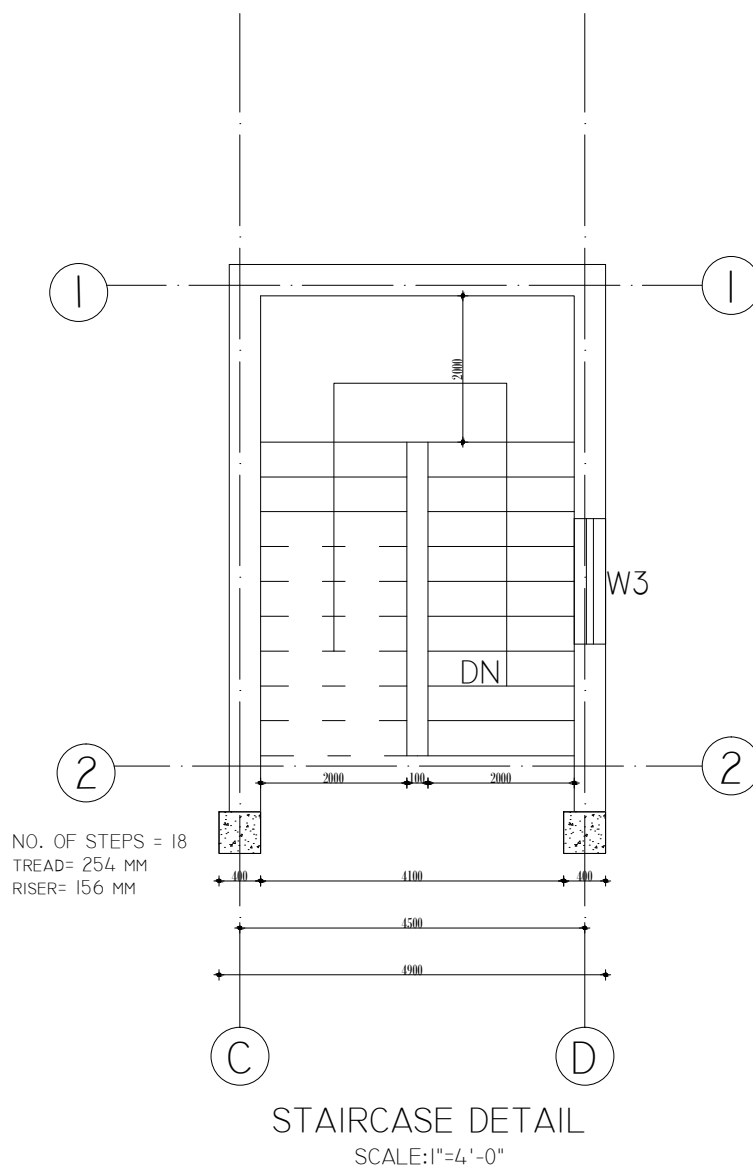 

Comments on Drawings

NOTES:

Project Name:
INDUSTRIAL VILLAGE, KHAJURA

Owner
Khajura Rural Municipality

Signature

Purpose of Project
Development

Location
Khajura Rural Municipality, Banke

Project Category
Government

Details:

BLOCK B: STRUCTURAL DRAWINGS

Sheet No

S 22

Date: ASHAD 2077



Scale:

NAME OF CONSULTANT


ERICOM ENGINEERING SERVICE PVT. LTD.
LALITPUR, NEPAL

Designed By:
Sudarshan Ghimire
Designation: Civil Engineer
Liscence No: 11047 "A"

Verified By
Saugat Upreti
Checked By:
Mandip Thakur

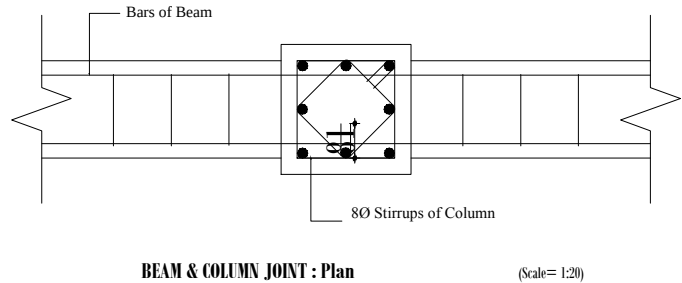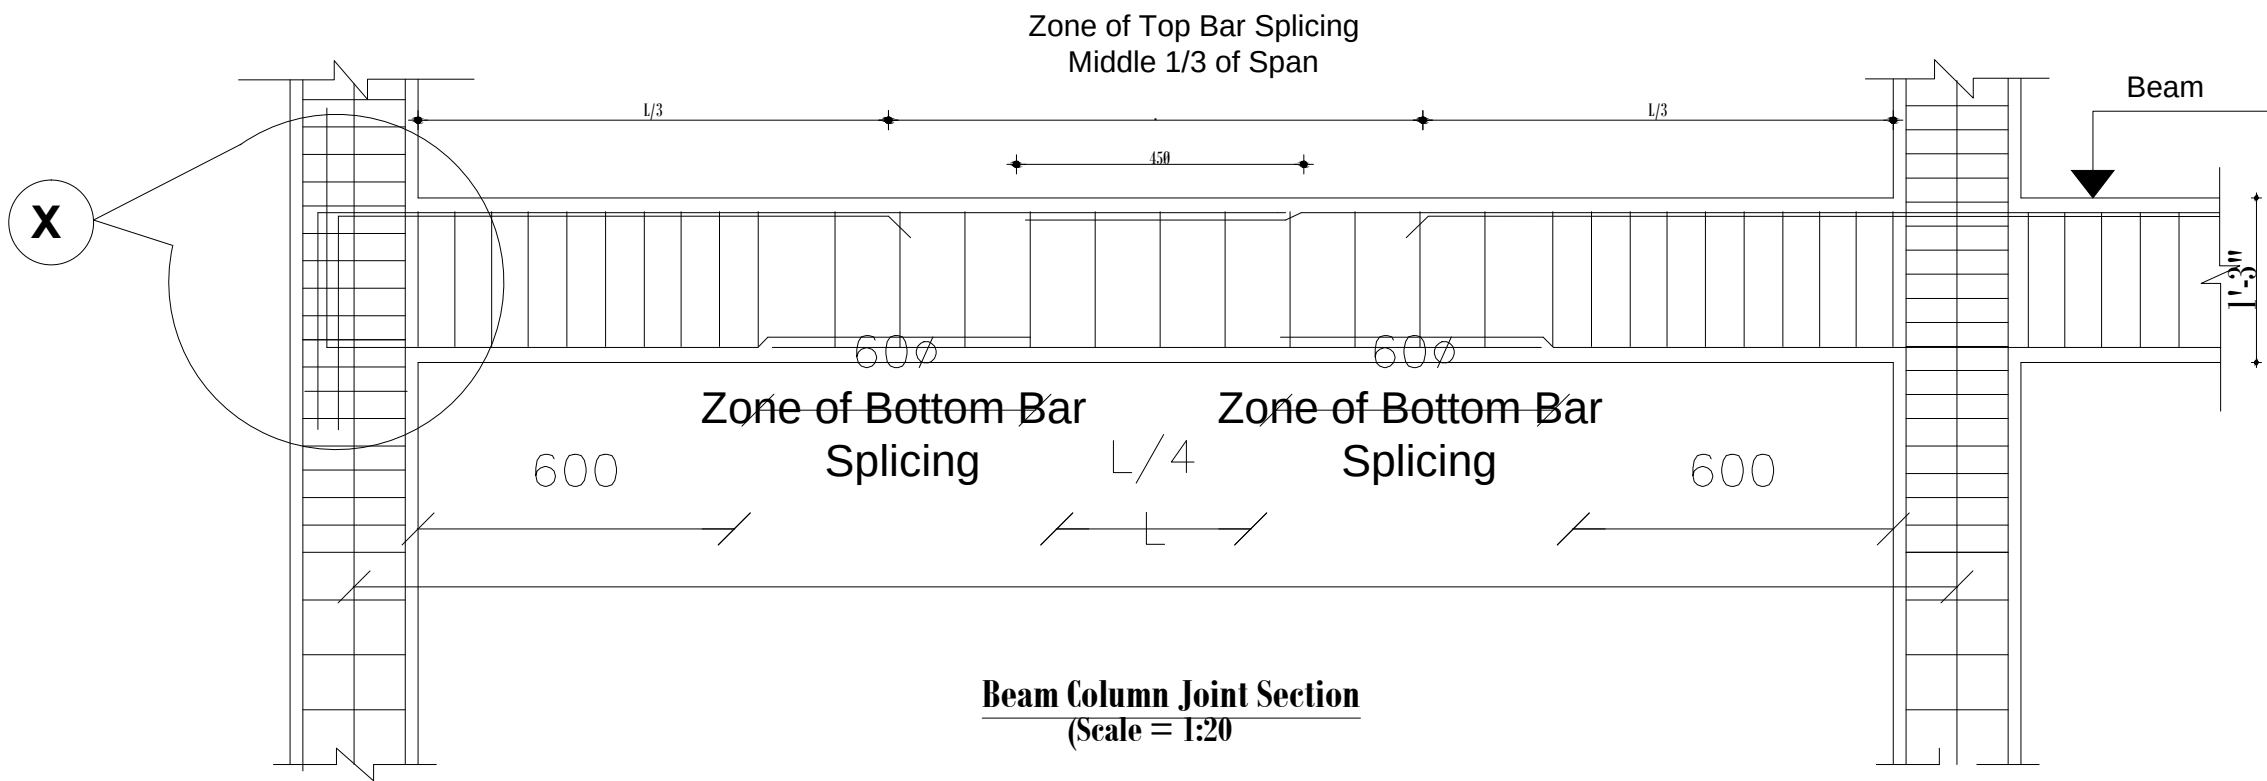

FOR OFFICIAL USE ONLY

 

Comments on Drawings

NOTES:

Project Name:
INDUSTRIAL VILLAGE, KHAJURA

Owner
Khajura Rural Municipality

Signature

Purpose of Project
Development

Location
Khajura Rural Municipality, Banke

Project Category
Government

Details:

BLOCK B: STRUCTURAL DRAWINGS

Sheet No

S 23

Date: ASHAD 2077


Scale:

NAME OF CONSULTANT


ERICOM ENGINEERING SERVICE PVT. LTD.
LALITPUR, NEPAL

Designed By:
Sudarshan Ghimire
Designation: Civil Engineer
Licence No: 11047 "A"

Verified By
Saugat Upreti
Checked By:
Mandip Thakur

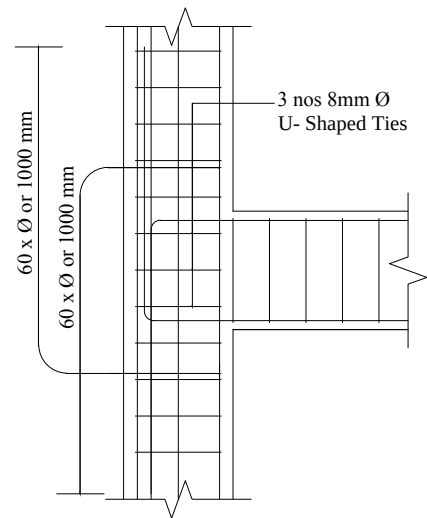

DETAIL at Joint

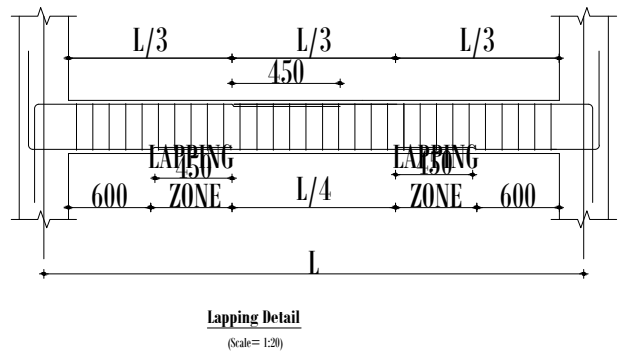

DIA. OF BAR	For Fe 415(Ld) Ld= 47Ø
8 mm Ø	375 mm
10 mm Ø	470 mm
12 mm Ø	565 mm
16 mm Ø	750 mm

LAPPING NOTES FOR BEAM

LAP LENGTH SHALL NOT BE LESS THAN BAR DEVELOPMENT LENGTH IN TENSION
NOT MORE THAN 50% OF THE BARS SHALL BE SPLICED AT ONE SECTION LAP SPLICE SHALL NOT BE PROVIDED:-

1. WITHIN A JOINT
2. WITHIN A DISTANCE OF 2d FROM JOINT FACE
3. WITHIN A QUARTER LENGTH OF THE MEMBER

FOR OFFICIAL USE ONLY



Comments on Drawings

NOTES:

Project Name:
INDUSTRIAL VILLAGE, KHAJURA

Owner
Khajura Rural Municipality

Signature

Purpose of Project
Development

Location
Khajura Rural Municipality, Banke

Project Category
Government

Details:

BLOCK B: STRUCTURAL DRAWINGS

Sheet No

S 24

Date: ASHAD 2077

Scale:

NAME OF CONSULTANT

ERICOM ENGINEERING SERVICE PVT. LTD.
LALITPUR, NEPAL


Designed By:
Sudarshan Ghimire

Verified By
Saugat Upreti

Designation: Civil Engineer
Liscence No: 11047 "A"

Checked By:
Mandip Thakur

FOR OFFICIAL USE ONLY

 

Comments on Drawings

NOTES:

Project Name:
INDUSTRIAL VILLAGE, KHAJURA

Owner Khajura Rural Municipality	Signature
-------------------------------------	-----------

Purpose of Project Development	Location Khajura Rural Municipality, Banke
--------------------------------	---

	Project Category Government
--	--------------------------------

Details:

BLOCK B: STRUCTURAL DRAWINGS

Date: ASHAD 2077


Scale:

NAME OF CONSULTANT



ERICOM ENGINEERING SERVICE PVT. LTD.
LALITPUR, NEPAL

Designed By:
Sudarshan Ghimire
Designation: Civil Engineer
Licence No: 11047 "A"


Verified By Saugat Upreti
Checked By: Mandip Thakur

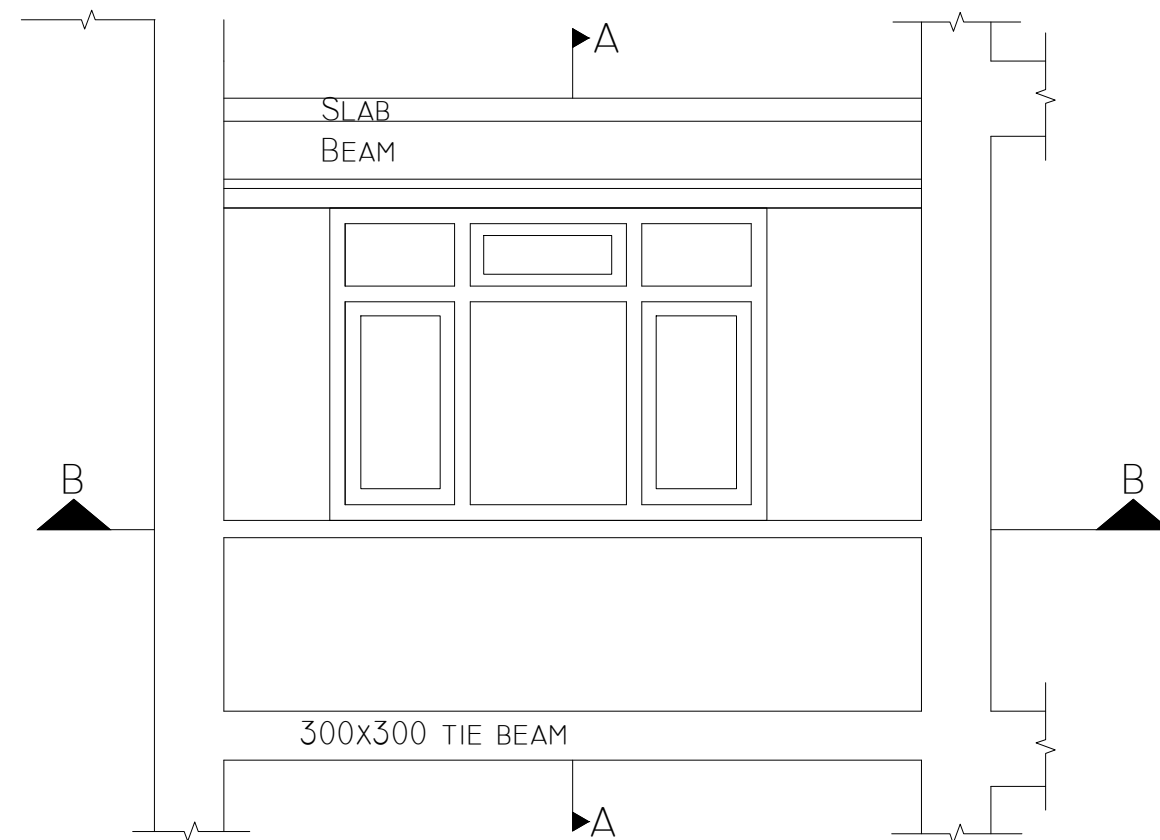


ELEVATION OF WALL
SCALE: 1"=4'-0"

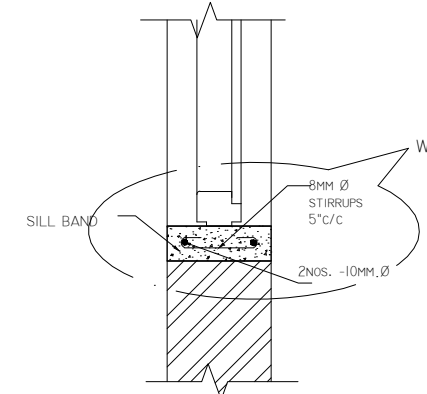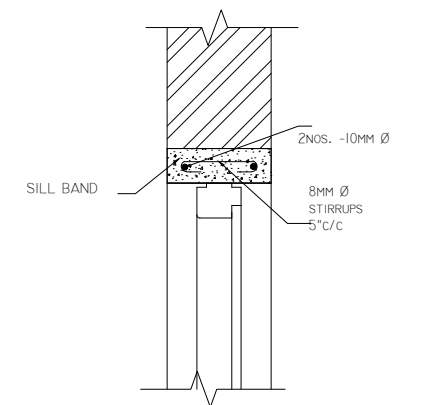


SECTION AT A-A
SCALE: 1"=1'-0"

 


SECTION AT W
SCALE: 1"=1'-0"

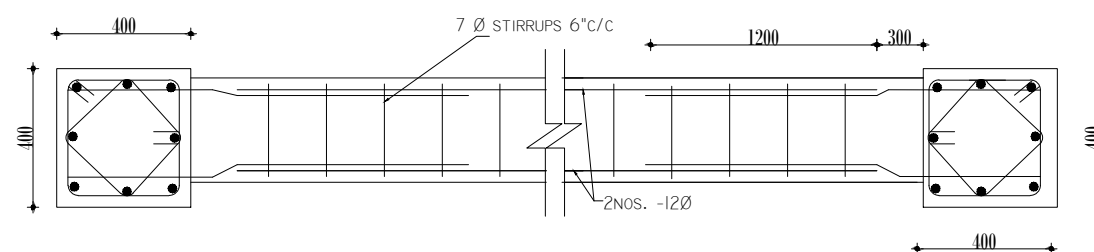


SECTION AT B-B
SCALE: 1"=1'-0"

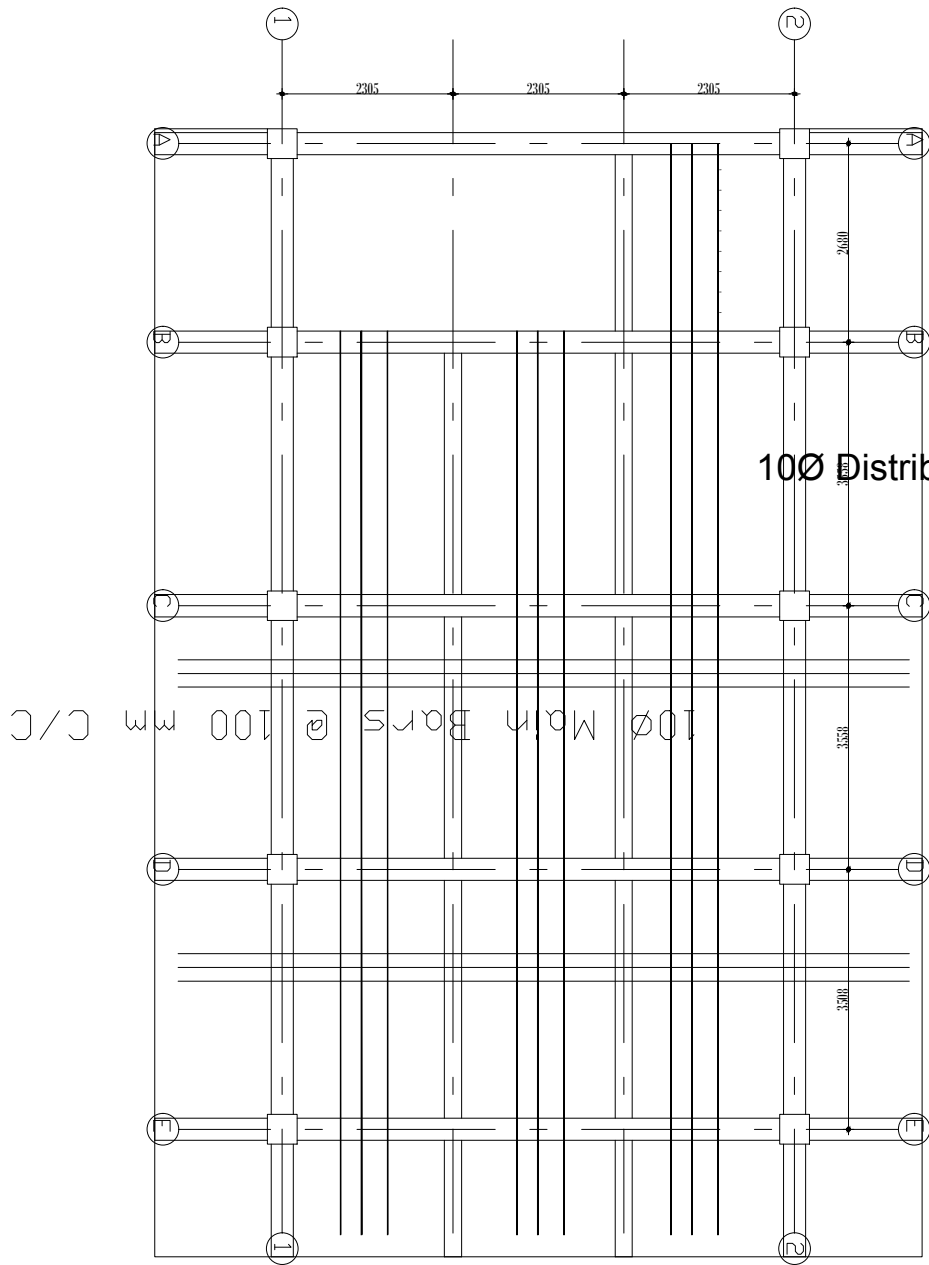

Bottom Slab Reinforcement Details

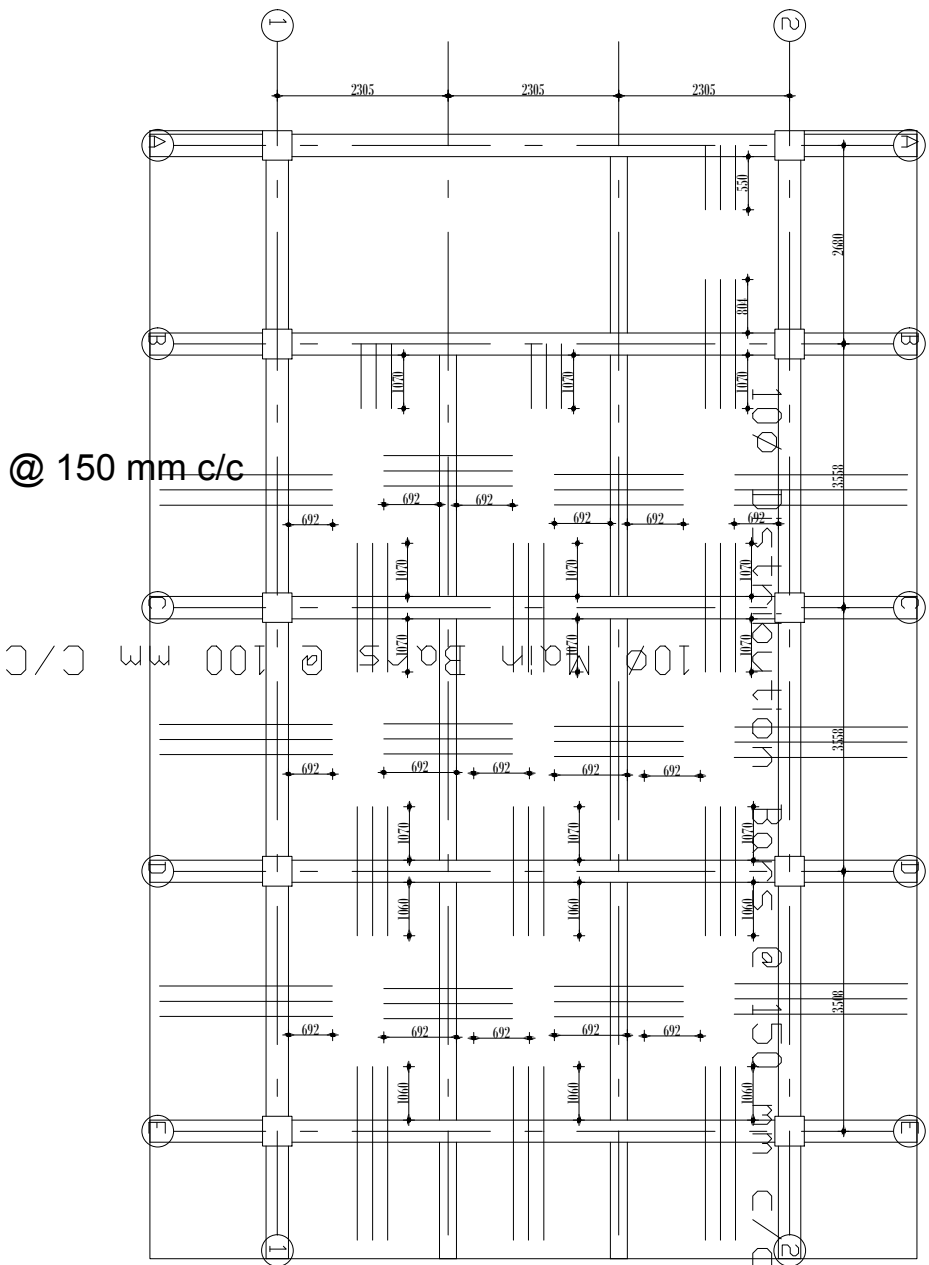

Top Slab Reinforcement Details

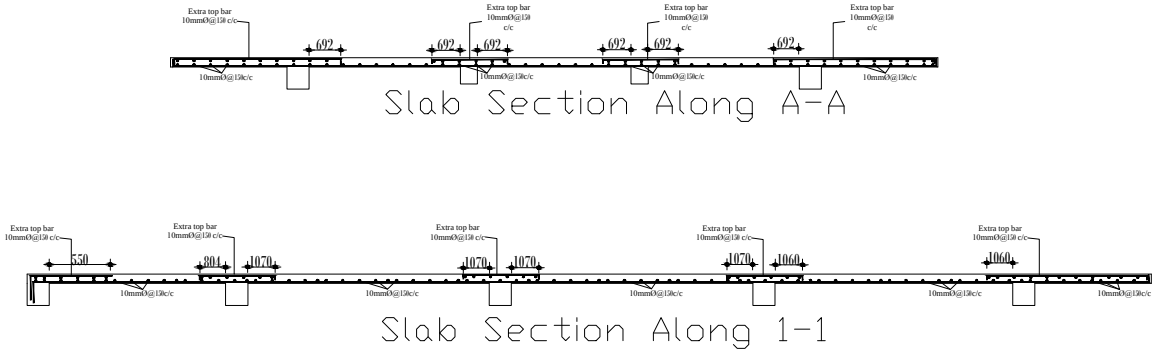

FOR OFFICIAL USE ONLY



Comments on Drawings

NOTES:

Project Name:
INDUSTRIAL VILLAGE, KHAJURA

Owner
Khajura Rural Municipality

Signature

Purpose of Project
Development

Location
Khajura Rural Municipality, Banke

Project Category
Government

Details:

BLOCK B: STRUCTURAL DRAWINGS

Sheet No

S 26

Date: ASHAD 2077


Scale:
3/32 = 1"

NAME OF CONSULTANT


ERICOM ENGINEERING SERVICE PVT. LTD.
LALITPUR, NEPAL

Designed By:
Sudarshan Ghimire
Designation: Civil Engineer
Liscence No: 11047 "A"

Verified By
Saugat Upreti
Checked By:
Mandip Thakur

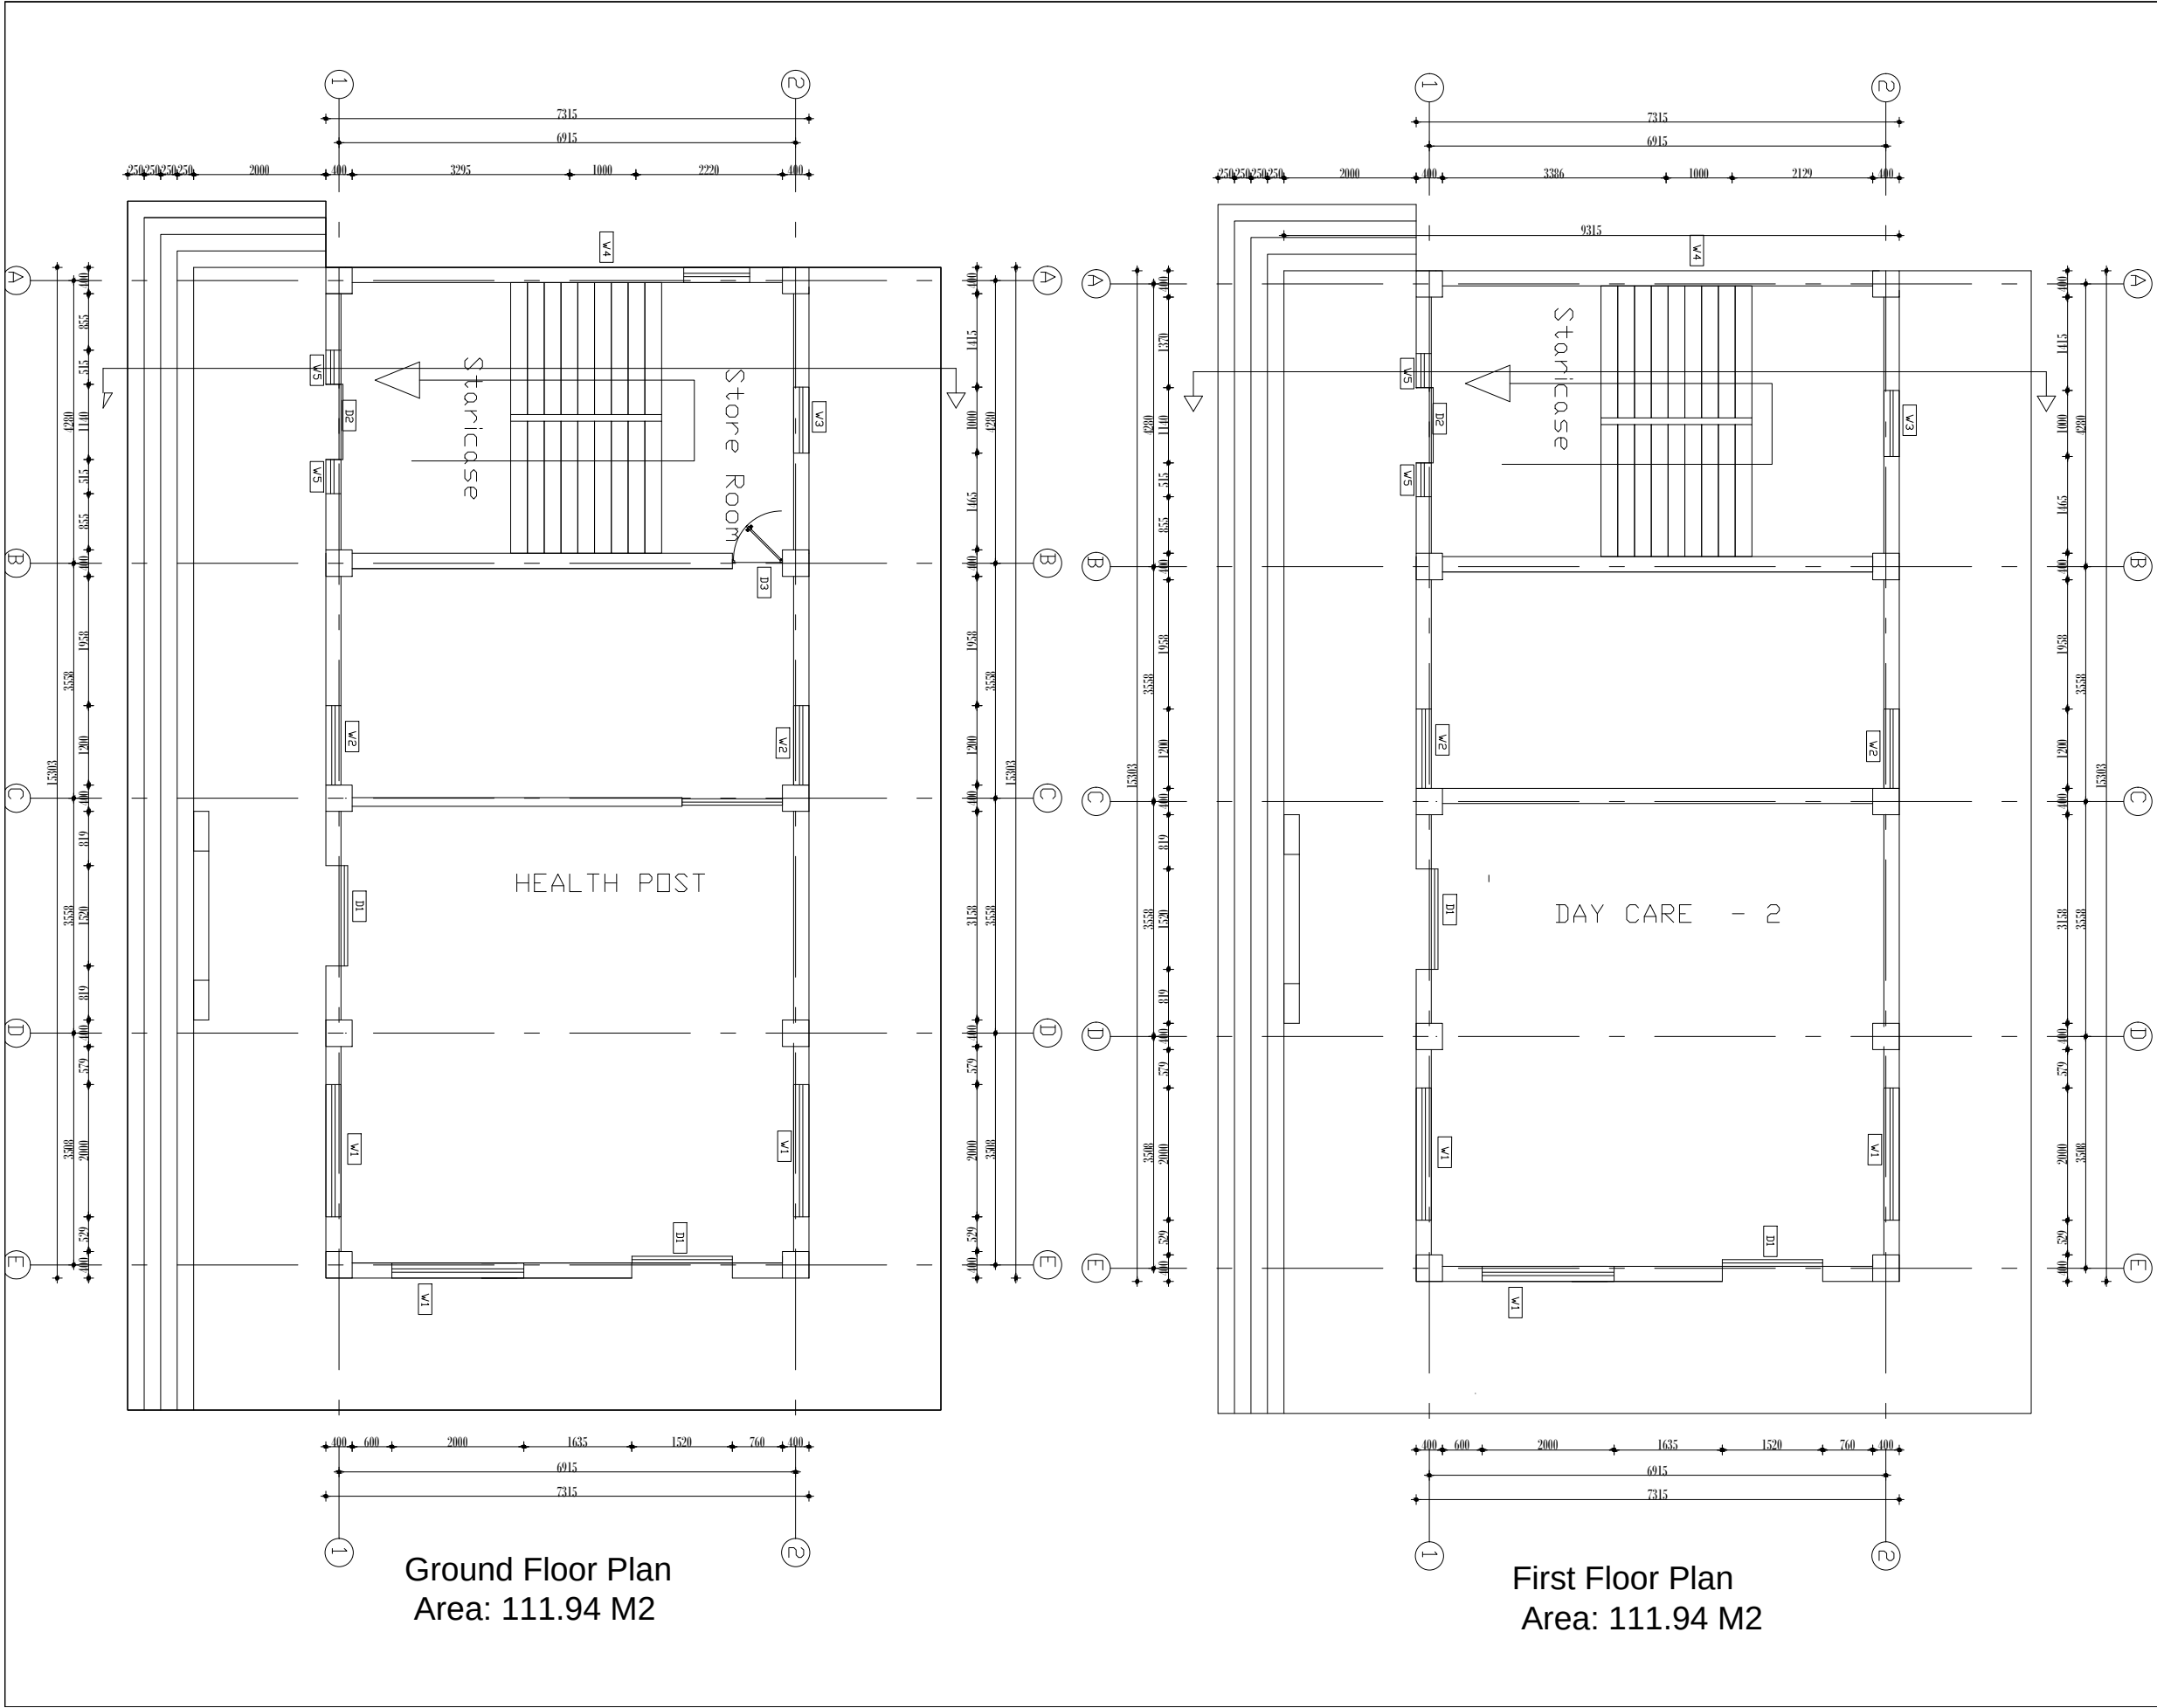

FOR OFFICIAL USE ONLY		N 
Comments on Drawings		
NOTES:		
Project Name: INDUSTRIAL VILLAGE, KHAJURA		
Owner Khajura Rural Municipality	Signature	
Purpose of Project Development	Location Khajura Rural Municipality, Banke	
	Project Category Government	
Details: BLOCK B: Floor Plans		Sheet No A 10
Date: ASHAD 2077	Scale: 1"=8'	
NAME OF CONSULTANT ERICOM ENGINEERING SERVICE PVT. LTD. LALITPUR, NEPAL		
Designed By: Sudarshan Ghimire	Verified By Saugat Upreti	
Designation: Civil Engineer	Checked By: Mandip Thakur	
Liscence No: 11047 "A"		

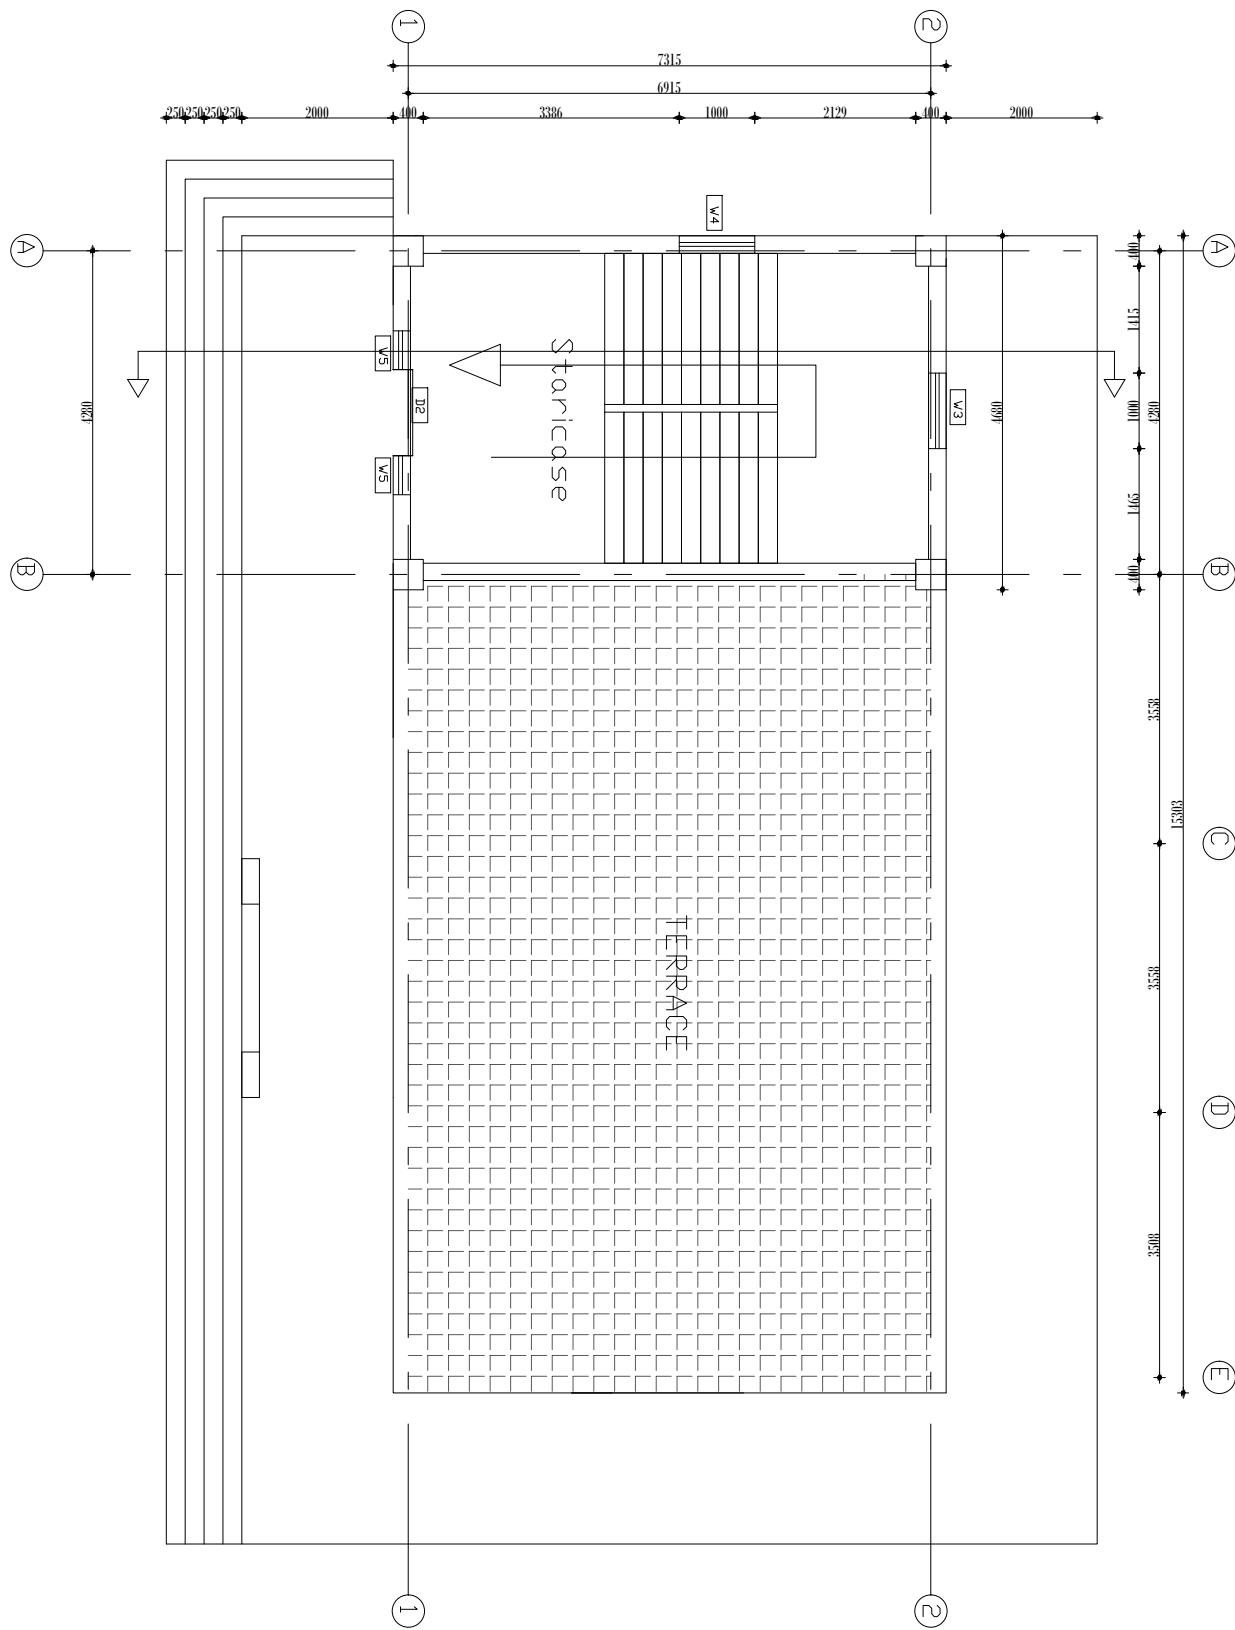

Top Floor Plan
Area: 34.23 M2

FOR OFFICIAL USE ONLY



Comments on Drawings

NOTES:

Project Name:
INDUSTRIAL VILLAGE, KHAJURA

Owner
Khajura Rural Municipality

Signature

Purpose of Project
Development

Location
Khajura Rural Municipality, Banke

Project Category
Government

Details:

BLOCK B: Floor Plans

Sheet No

A11

Date: ASHAD 2077

Scale: 1"=8'


NAME OF CONSULTANT

ERICOM ENGINEERING SERVICE PVT. LTD.
LALITPUR, NEPAL


Designed By:
Sudarshan Ghimire
Designation: Civil Engineer
Liscence No: 11047 "A"

Verified By
Saugat Upreti
Checked By:
Mandip Thakur


FOR OFFICIAL USE ONLY

 


Front Elevation

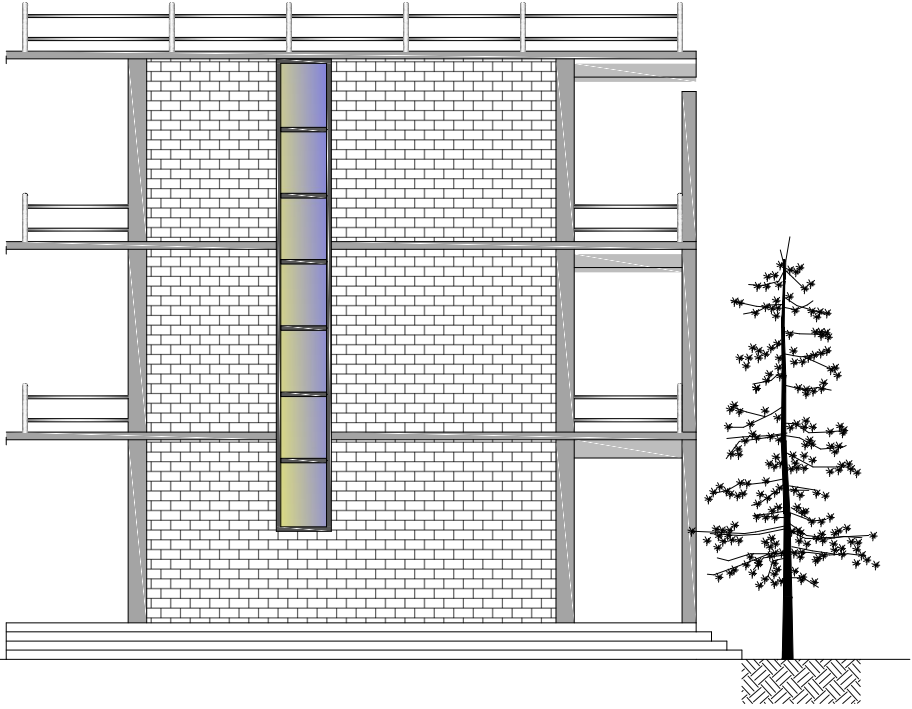

Left Elevation

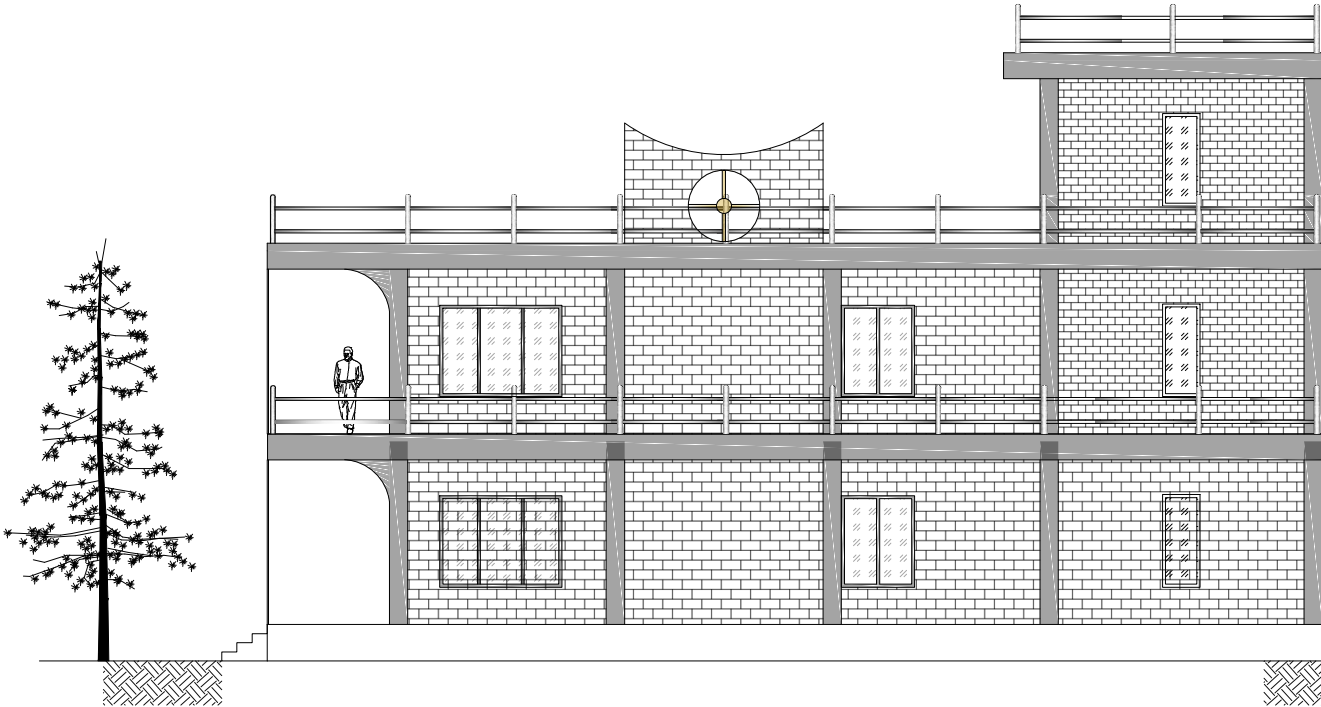

Back Elevation

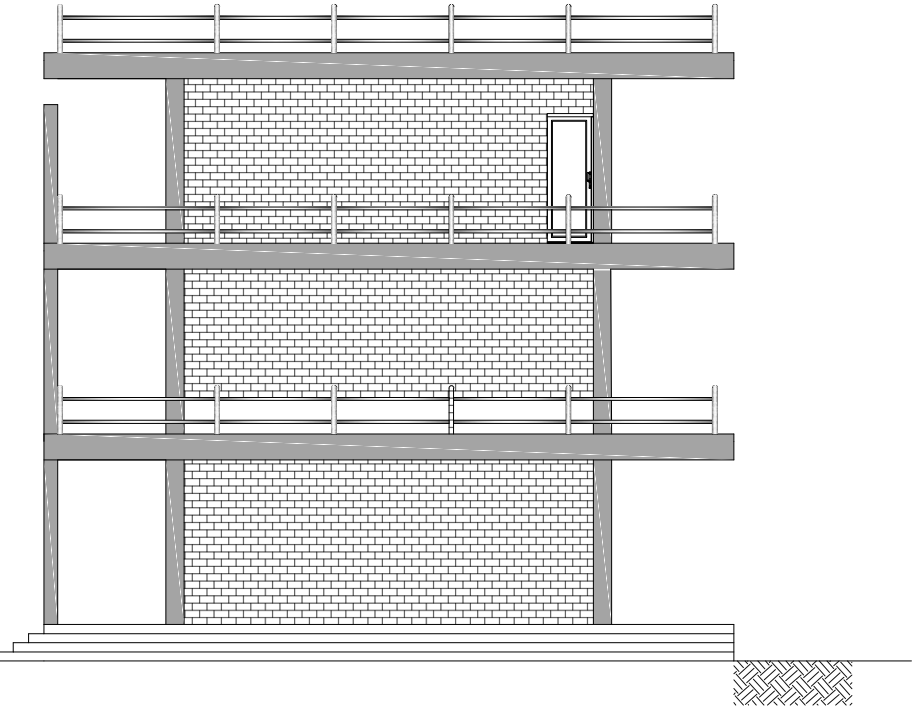

Right Elevation

Comments on Drawings

NOTES:

Project Name:
INDUSTRIAL VILLAGE, KHAJURA

Owner
Khajura Rural Municipality

Signature

Purpose of Project
Development

Location
Khajura Rural Municipality, Banke

Project Category
Government

Details:

BLOCK B: Elevations

Sheet No

A12

Date: ASHAD 2077


Scale: 1"=8'


NAME OF CONSULTANT

ERICOM ENGINEERING SERVICE PVT. LTD.
LALITPUR, NEPAL


Designed By:
Sudarshan Ghimire
Designation: Civil Engineer
Liscence No: 11047 "A"

Verified By
Saugat Upreti
Checked By:
Mandip Thakur

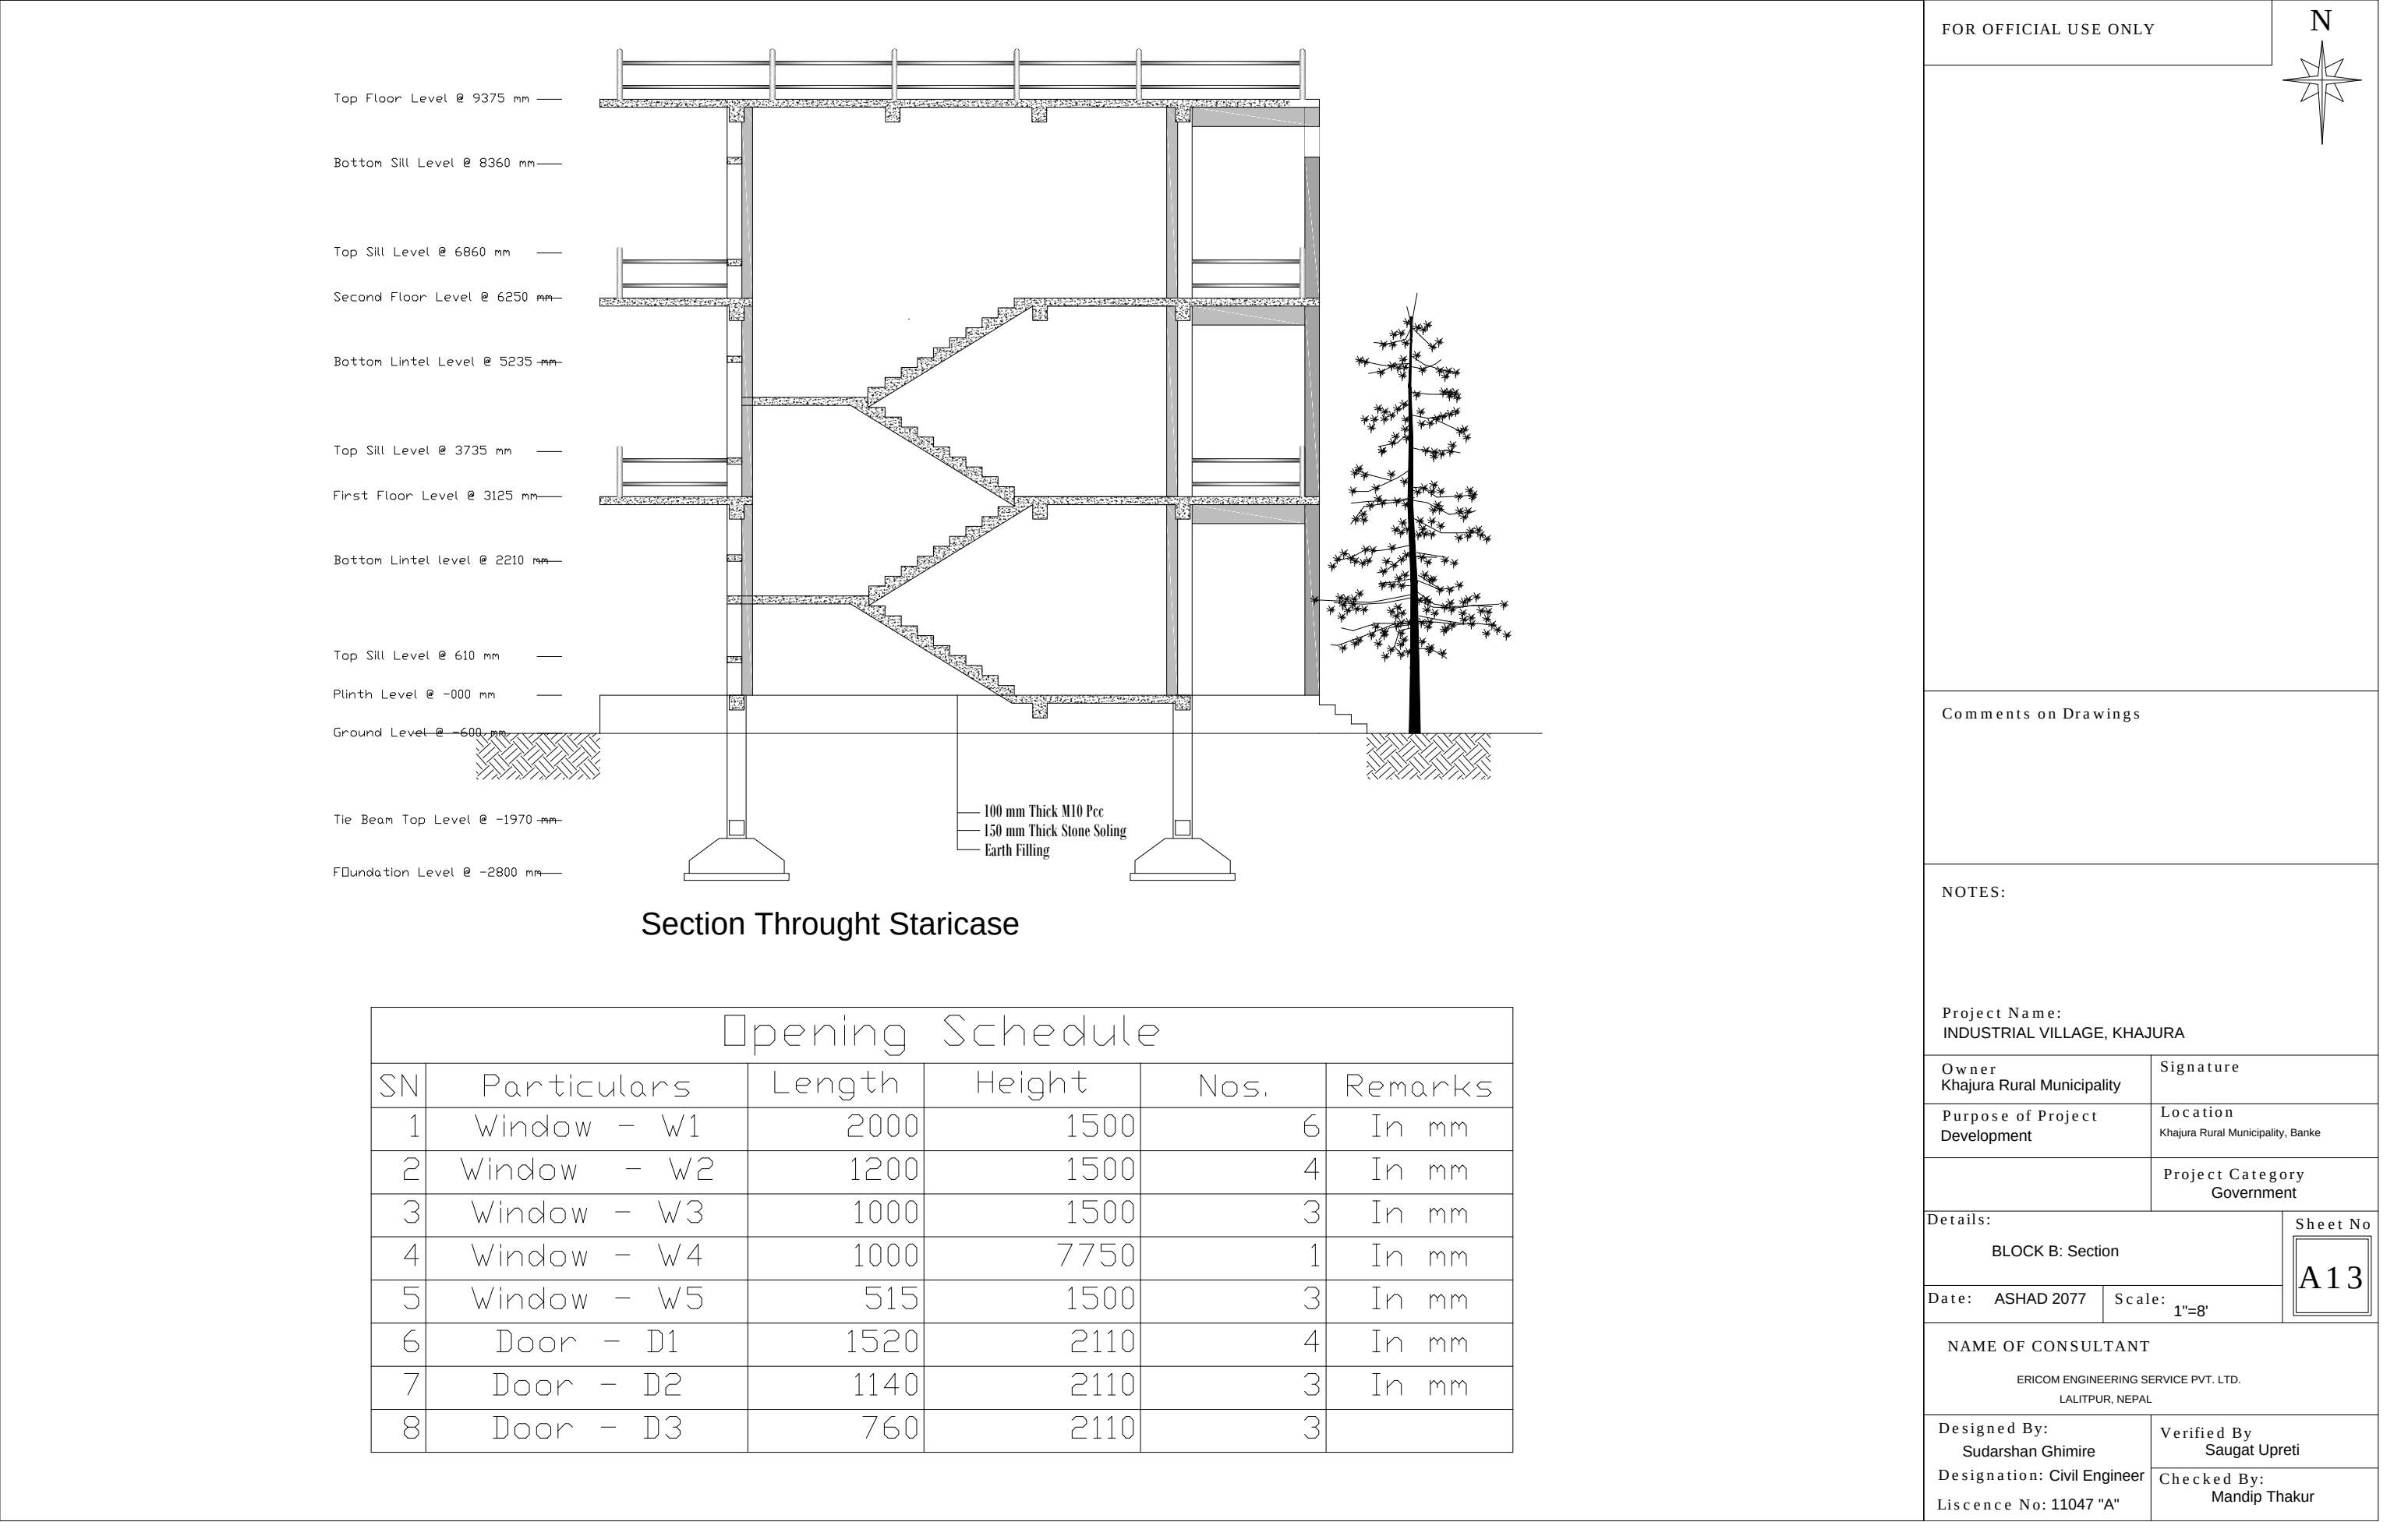

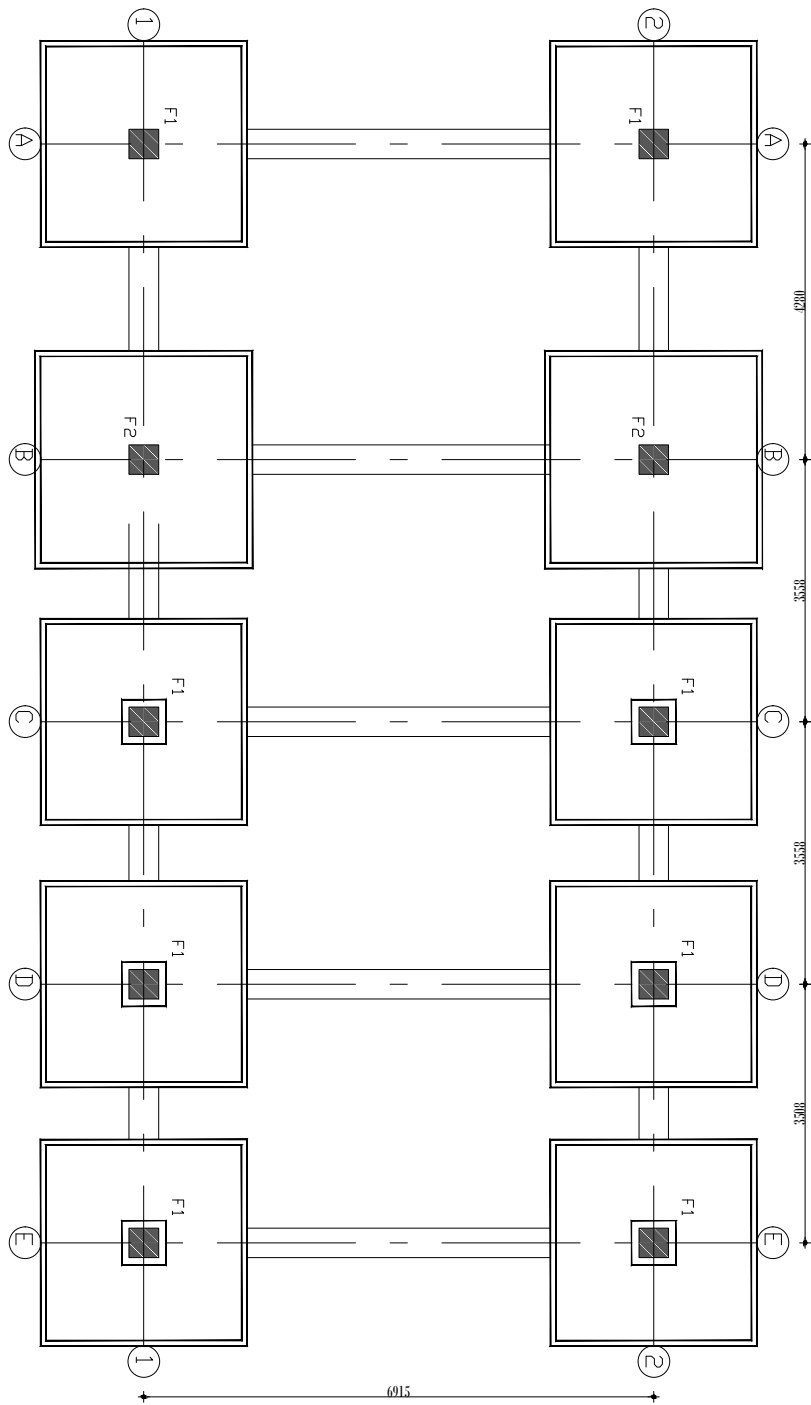

Trench Layout Plan
Scale = 1:100

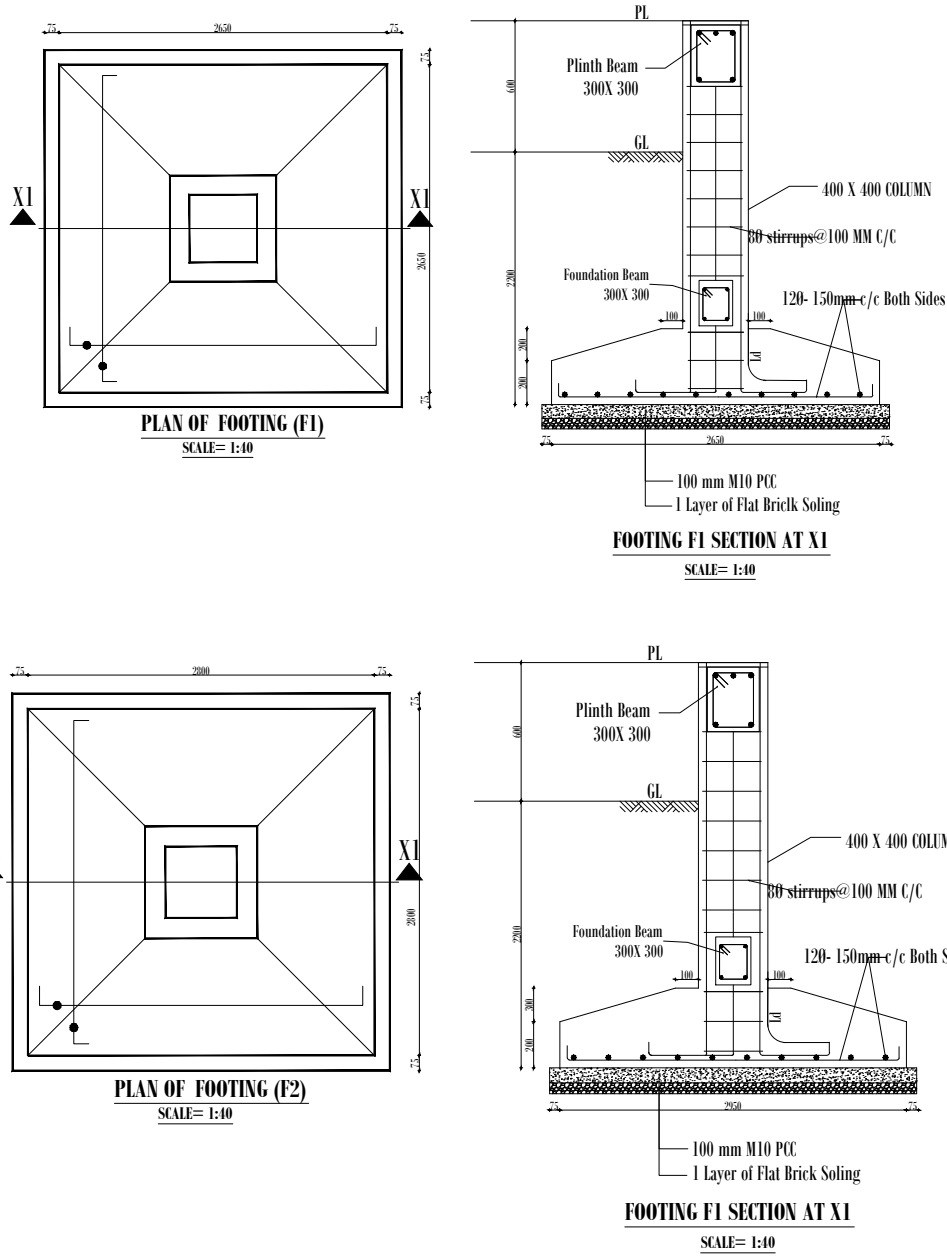

FOR OFFICIAL USE ONLY



Comments on Drawings

NOTES:

Project Name:
INDUSTRIAL VILLAGE, KHAJURA

Owner
Khajura Rural Municipality

Signature

Purpose of Project
Development

Location
Khajura Rural Municipality, Banke

Project Category
Government

Details:

BLOCK B: STRUCTURAL DRAWINGS

Sheet No

S 27

Date: ASHAD 2077


Scale:


NAME OF CONSULTANT

ERICOM ENGINEERING SERVICE PVT. LTD.
LALITPUR, NEPAL


Designed By:
Sudarshan Ghimire
Designation: Civil Engineer
Liscence No: 11047 "A"

Verified By
Saugat Upreti
Checked By:
Mandip Thakur

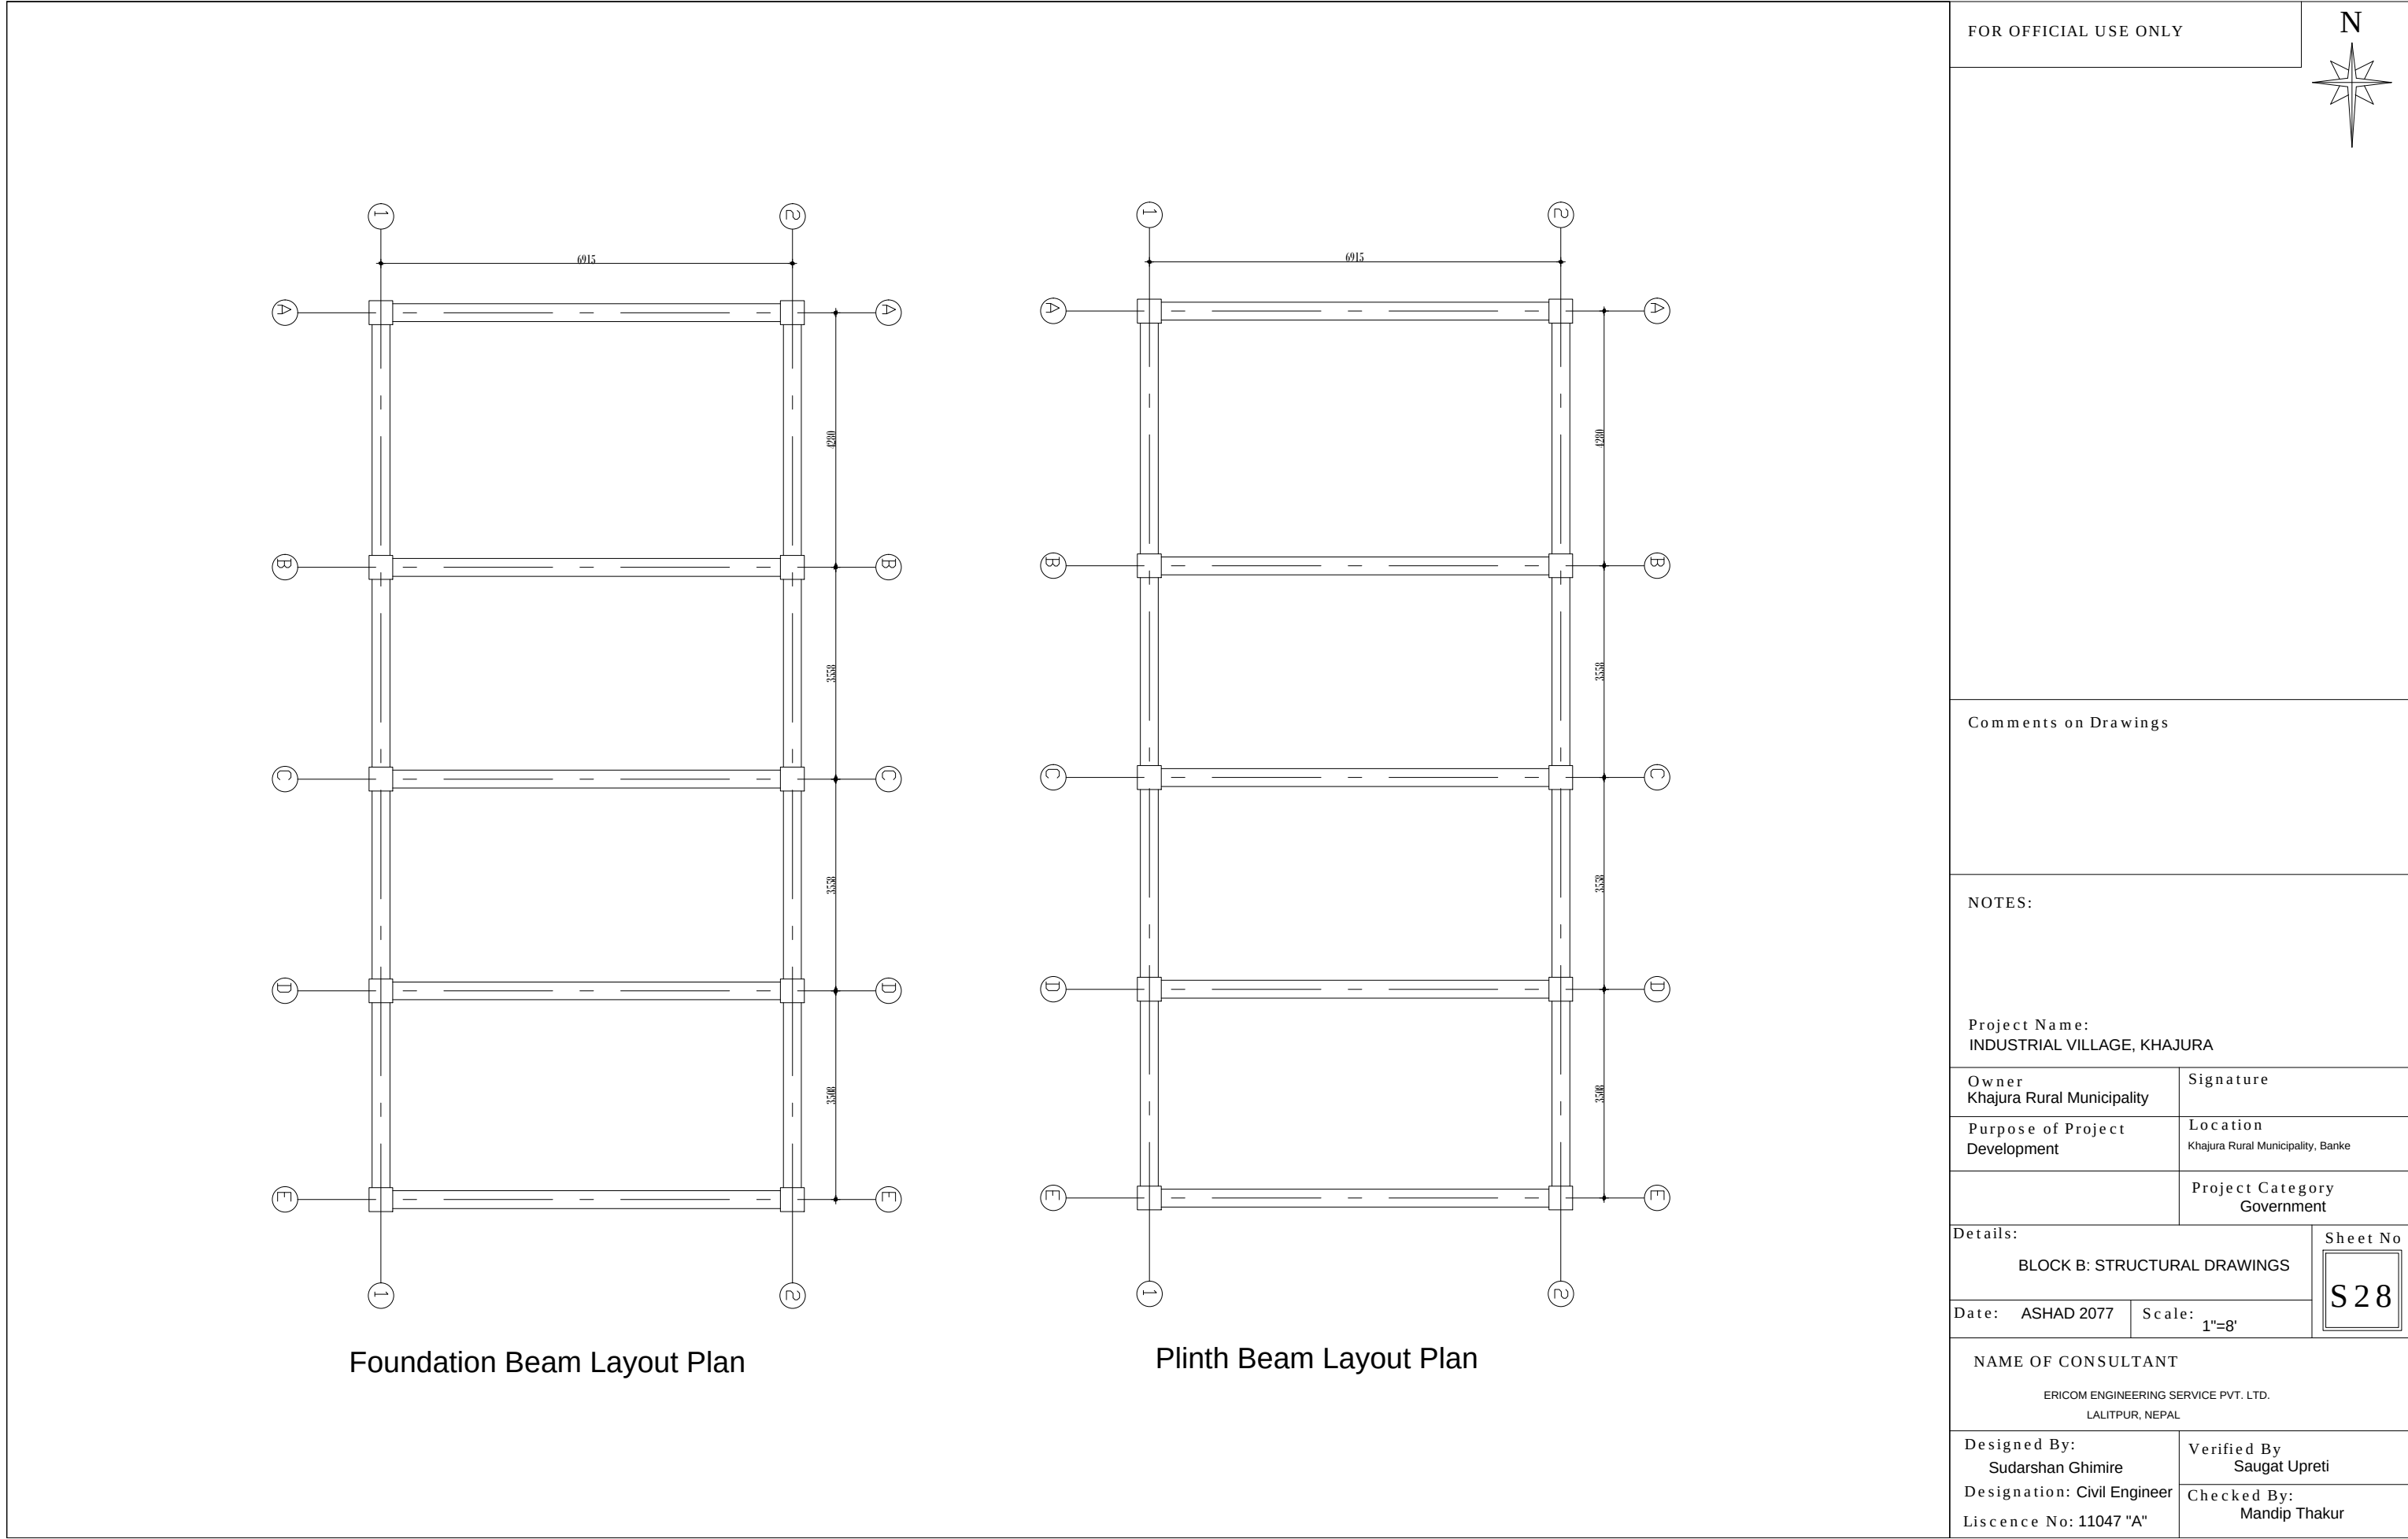

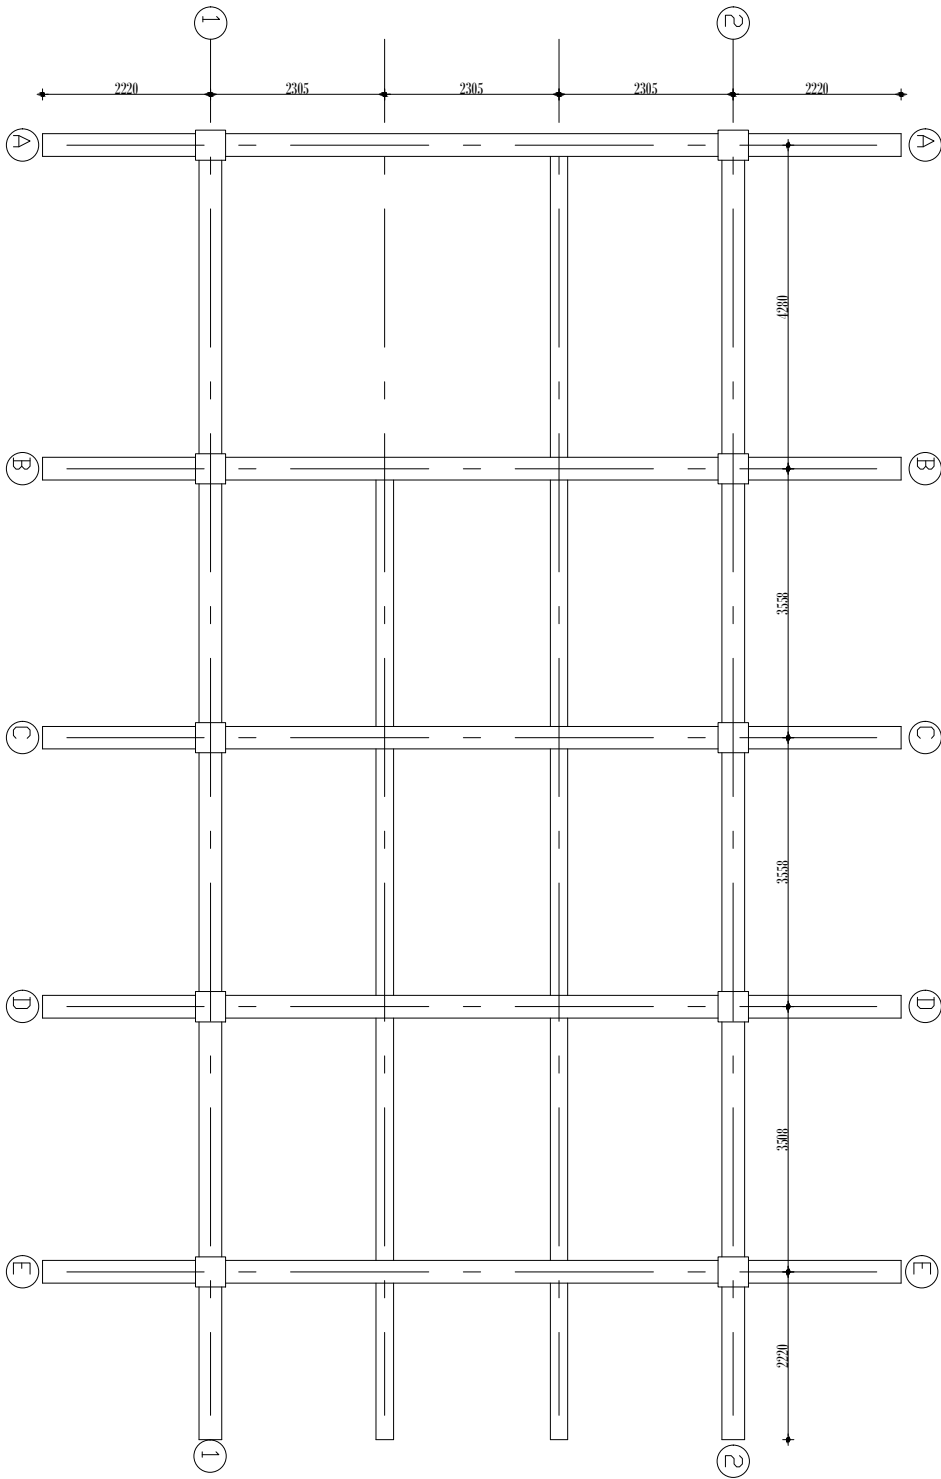

First Floor Beam Layout Plan

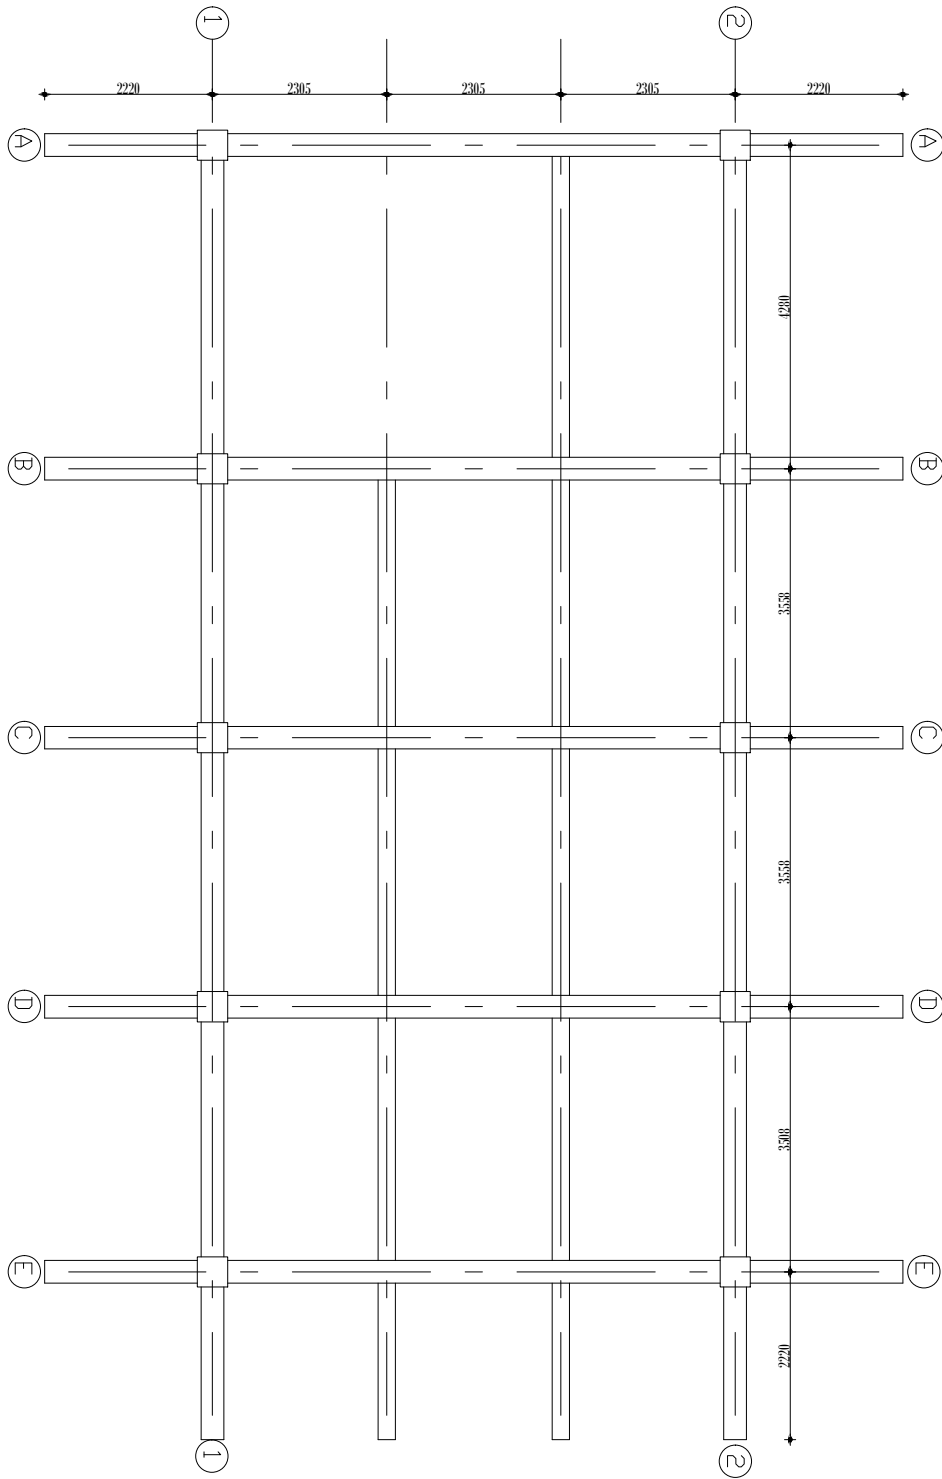

Second Floor Beam Layout Plan

FOR OFFICIAL USE ONLY



Comments on Drawings

NOTES:

Project Name:
INDUSTRIAL VILLAGE, KHAJURA

Owner
Khajura Rural Municipality

Signature

Purpose of Project
Development

Location
Khajura Rural Municipality, Banke

Project Category
Government

Details:

BLOCK B: STRUCTURAL DRAWINGS

Sheet No

S 29

Date: ASHAD 2077


Scale: 1"=8'

NAME OF CONSULTANT

ERICOM ENGINEERING SERVICE PVT. LTD.
LALITPUR, NEPAL


Designed By:
Sudarshan Ghimire
Designation: Civil Engineer
Liscence No: 11047 "A"

Verified By
Saugat Upreti
Checked By:
Mandip Thakur

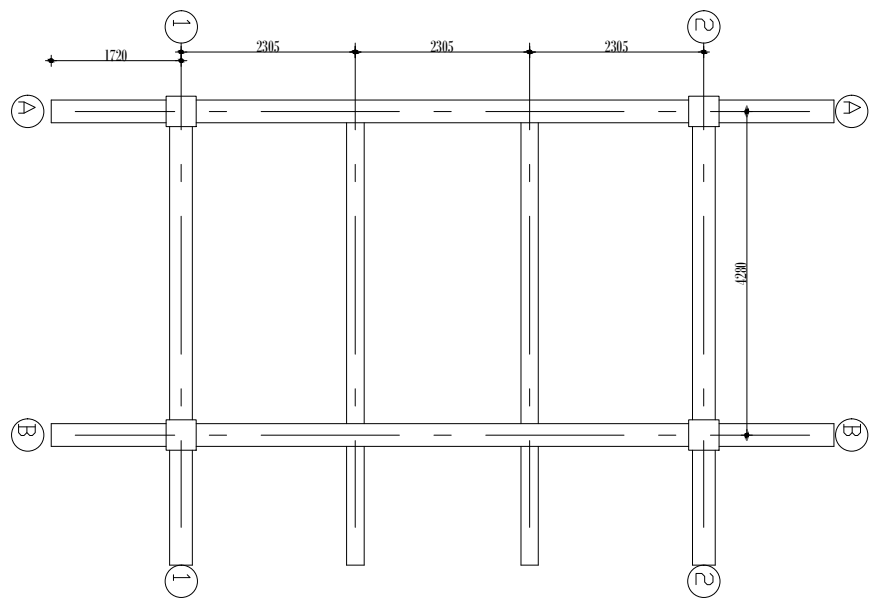

Top Floor Beam Layout Plan

FOR OFFICIAL USE ONLY

 

Comments on Drawings

NOTES:

Project Name:
INDUSTRIAL VILLAGE, KHAJURA

Owner
Khajura Rural Municipality

Signature

Purpose of Project
Development

Location
Khajura Rural Municipality, Banke

Project Category
Government

Details:

BLOCK B: STRUCTURAL DRAWINGS

Sheet No

S 30

Date: ASHAD 2077

Scale: 1"=8'

NAME OF CONSULTANT


ERICOM ENGINEERING SERVICE PVT. LTD.
LALITPUR, NEPAL

Designed By:
Sudarshan Ghimire

Verified By
Saugat Upreti



Designation: Civil Engineer
Licence No: 11047 "A"

Checked By:
Mandip Thakur

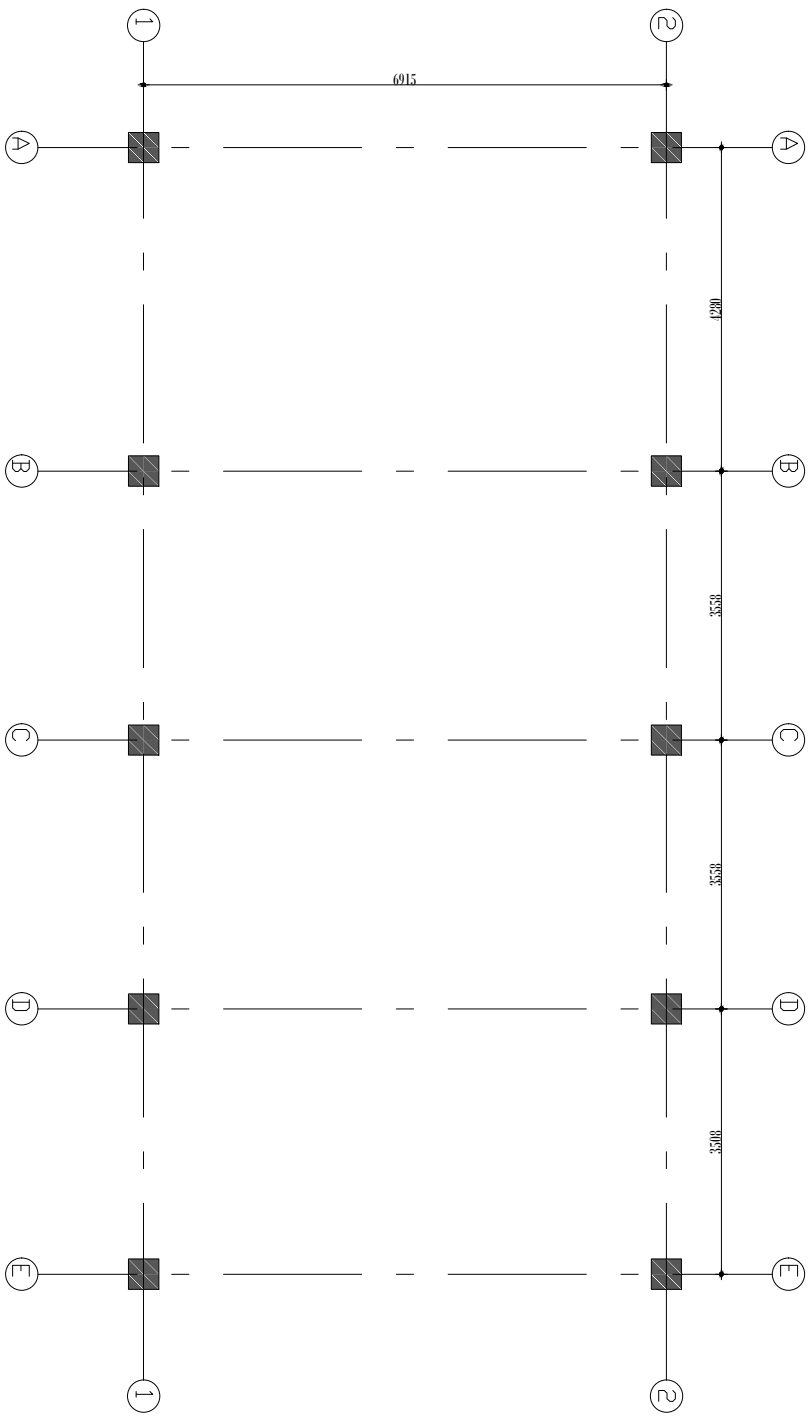

Column Layout Plan

FOR OFFICIAL USE ONLY		N
Comments on Drawings		
NOTES:		
Project Name: INDUSTRIAL VILLAGE, KHAJURA		
Owner Khajura Rural Municipality	Signature	
Purpose of Project Development	Location Khajura Rural Municipality, Banke	
	Project Category Government	
Details: BLOCK B: STRUCTURAL DRAWINGS		Sheet No S 3 1
Date: ASHAD 2077	Scale: 1"=8'	
NAME OF CONSULTANT ERICOM ENGINEERING SERVICE PVT. LTD. LALITPUR, NEPAL		
Designed By: Sudarshan Ghimire	Verified By Saugat Upreti	
Designation: Civil Engineer Liscence No: 11047 "A"	Checked By: Mandip Thakur	

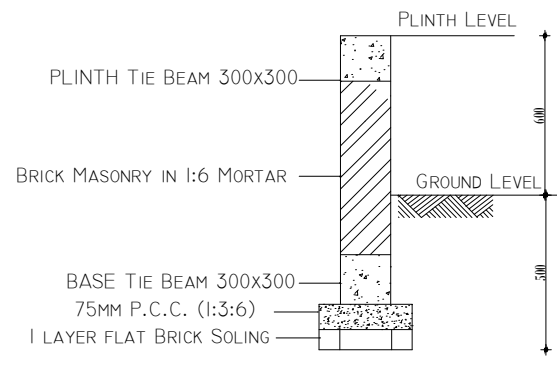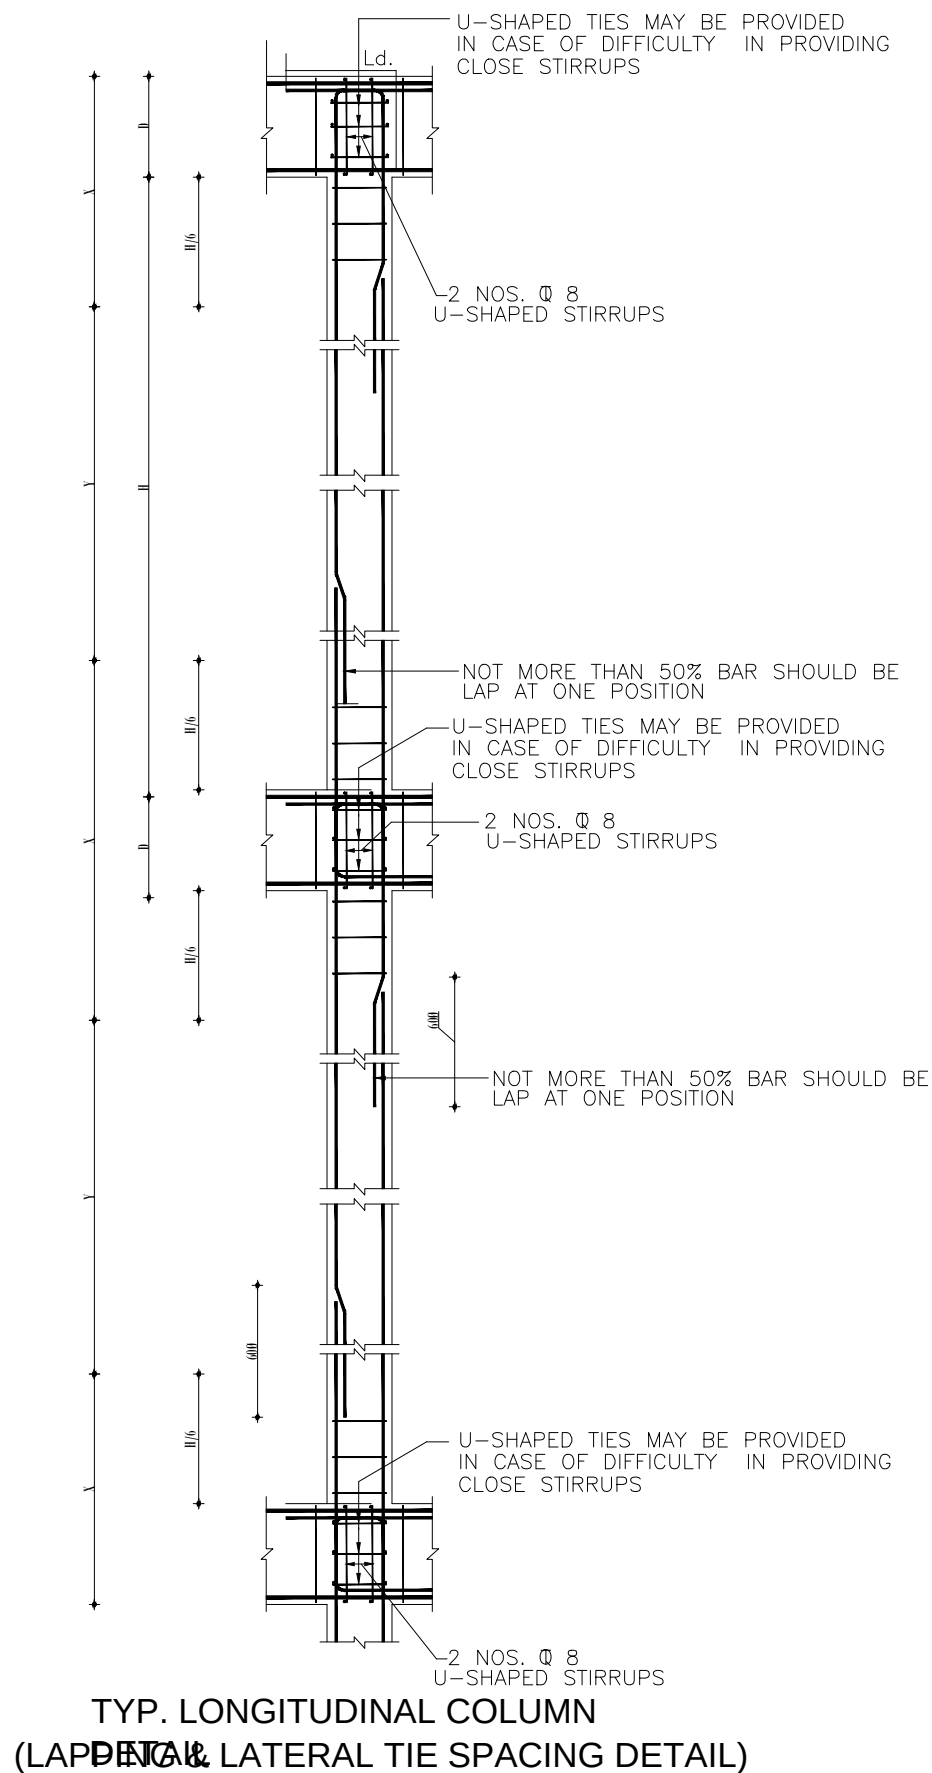

WALL DETAIL
BETWEEN FOUNDATION TIE
BEAM AND PLINTH TIE BEAM
SCALE:1:20




COLUMN SCHEDULE

COLUMN TYPE	CI	
	SIZE	REINFORCEMENT
GROUND FLOOR	400X400	 4-20Ø AT MID 4-20Ø AT CORNERS
FIRST FLOOR	400X400	 4-20Ø AT MID 4-20Ø AT CORNERS
TOP FLOOR	400X400	 4-16Ø AT MID 4-20Ø AT CORNERS


STIRRUPS DETAILS



CLOSED TIES FOR 400x400

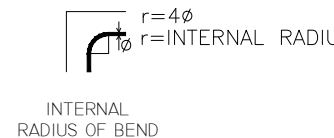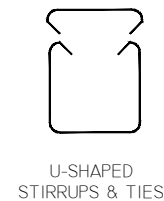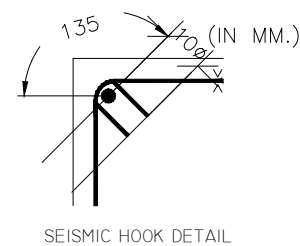

FOR OFFICIAL USE ONLY

 

Comments on Drawings

NOTES:

Project Name:
INDUSTRIAL VILLAGE, KHAJURA

Owner
Khajura Rural Municipality

Signature

Purpose of Project
Development

Location
Khajura Rural Municipality, Banke

Project Category
Government

Details:

BLOCK B: STRUCTURAL DRAWINGS

Sheet No

S 32

Date: ASHAD 2077


Scale: 1"=8'

NAME OF CONSULTANT

ERICOM ENGINEERING SERVICE PVT. LTD.
LALITPUR, NEPAL


Designed By:
Sudarshan Ghimire
Designation: Civil Engineer
Liscence No: 11047 "A"

Verified By
Saugat Upreti
Checked By:
Mandip Thakur

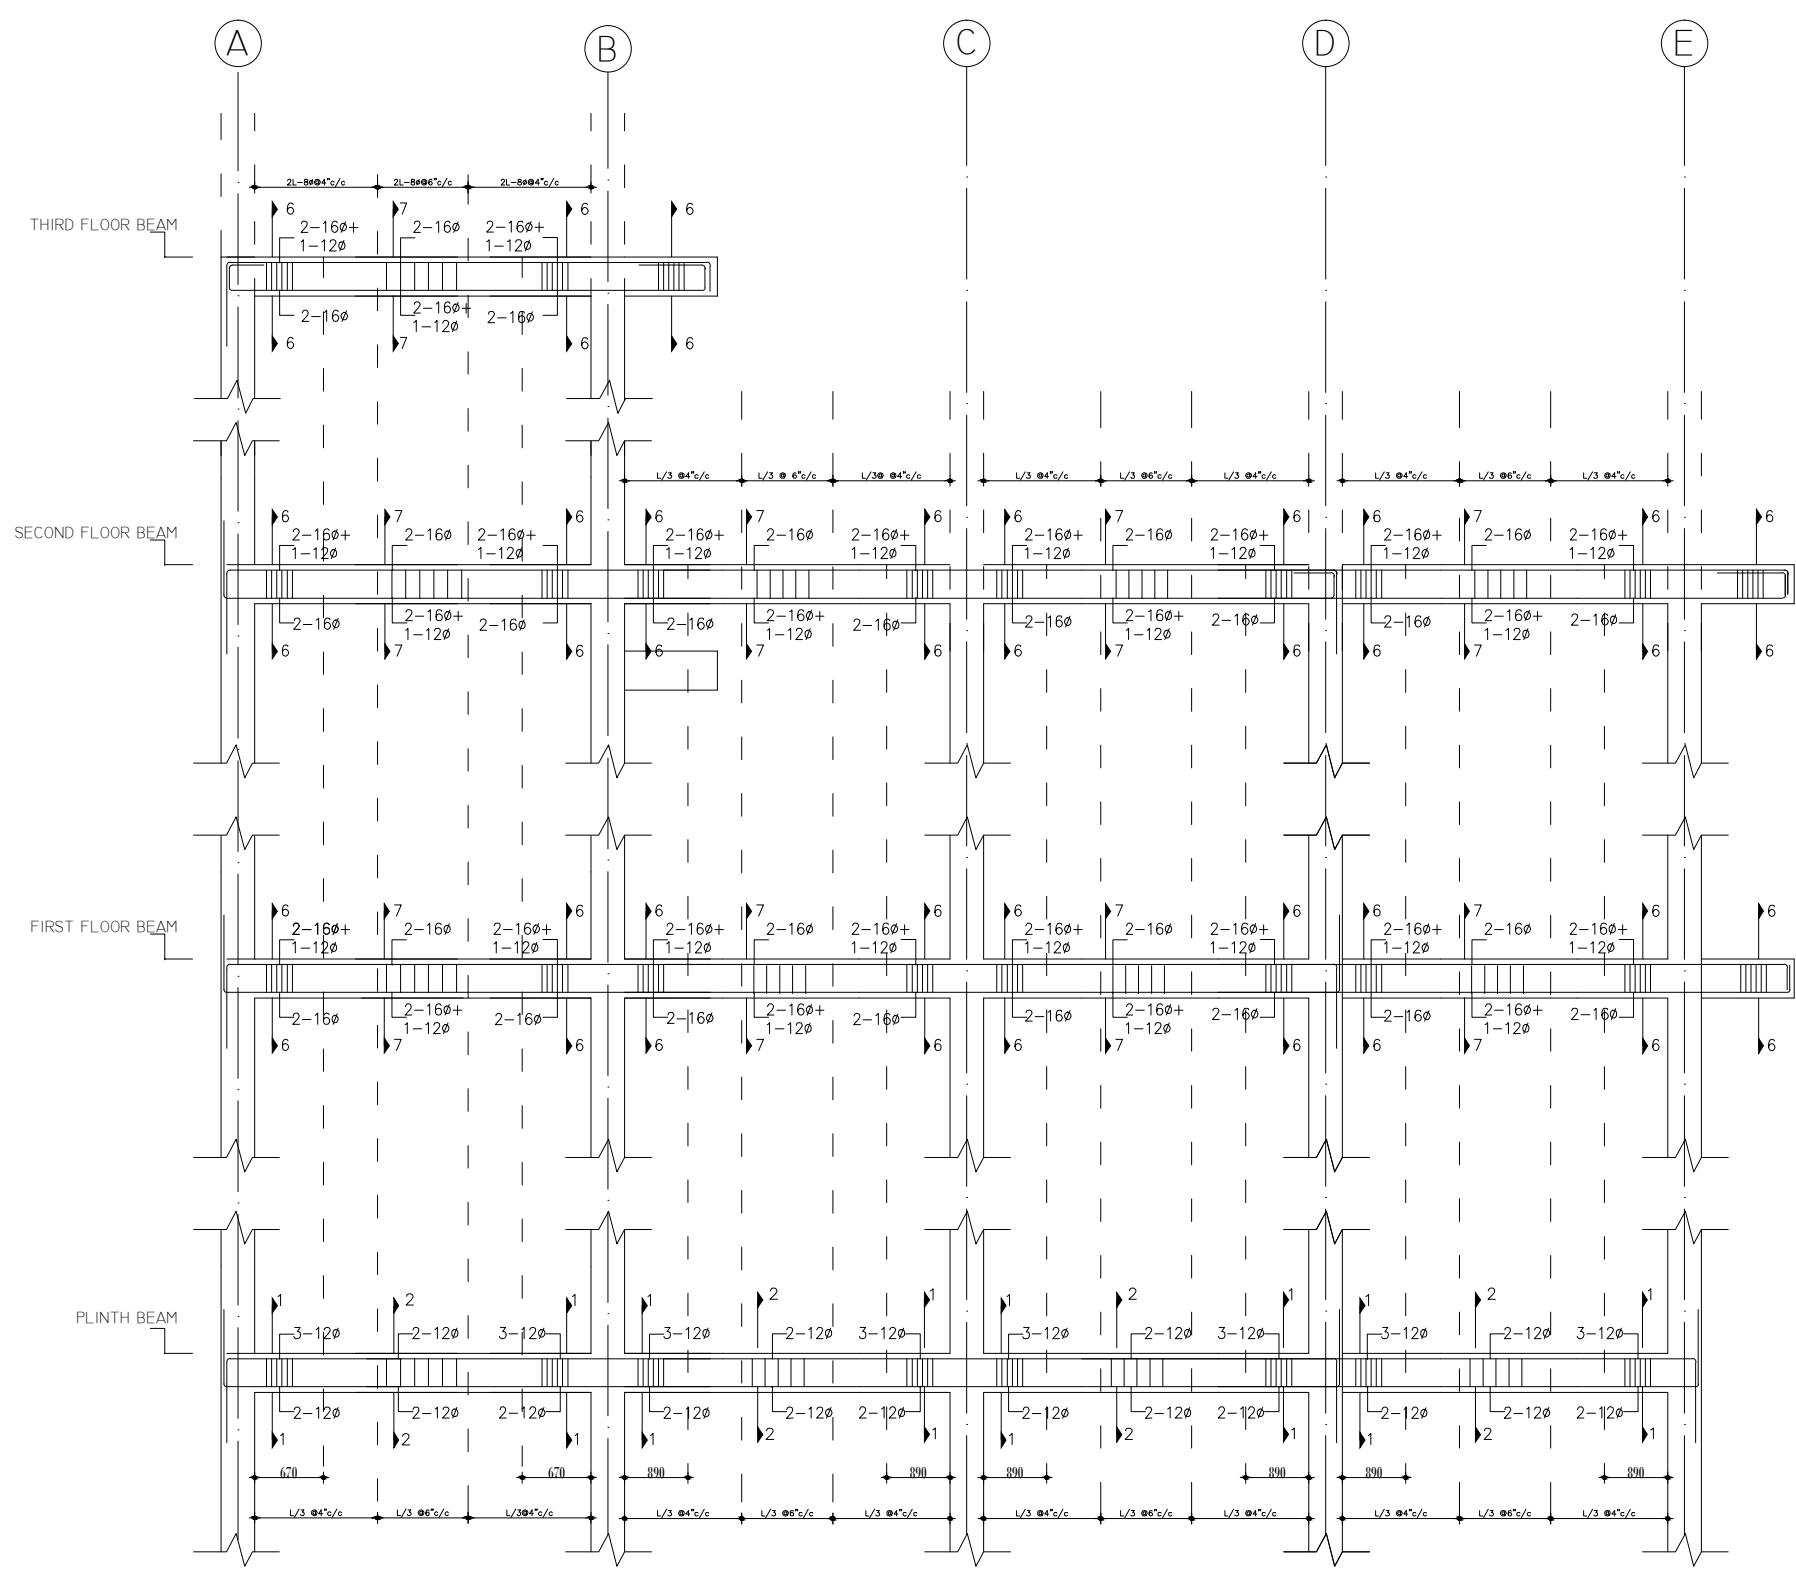

BEAM DETAIL ALONG I-I
NOT TO SCALE

FOR OFFICIAL USE ONLY		N
Comments on Drawings		
NOTES:		
Project Name: INDUSTRIAL VILLAGE, KHAJURA		
Owner Khajura Rural Municipality		Signature
Purpose of Project Development		Location Khajura Rural Municipality, Banke
		Project Category Government
Details:		Sheet No
BLOCK B: STRUCTURAL DRAWINGS		S 33
Date: ASHAD 2077	Scale:	
NAME OF CONSULTANT ERICOM ENGINEERING SERVICE PVT. LTD. LALITPUR, NEPAL		
Designed By: Sudarshan Ghimire		Verified By Saugat Upreti
Designation: Civil Engineer		Checked By:
Liscence No: 11047 "A"		Mandip Thakur

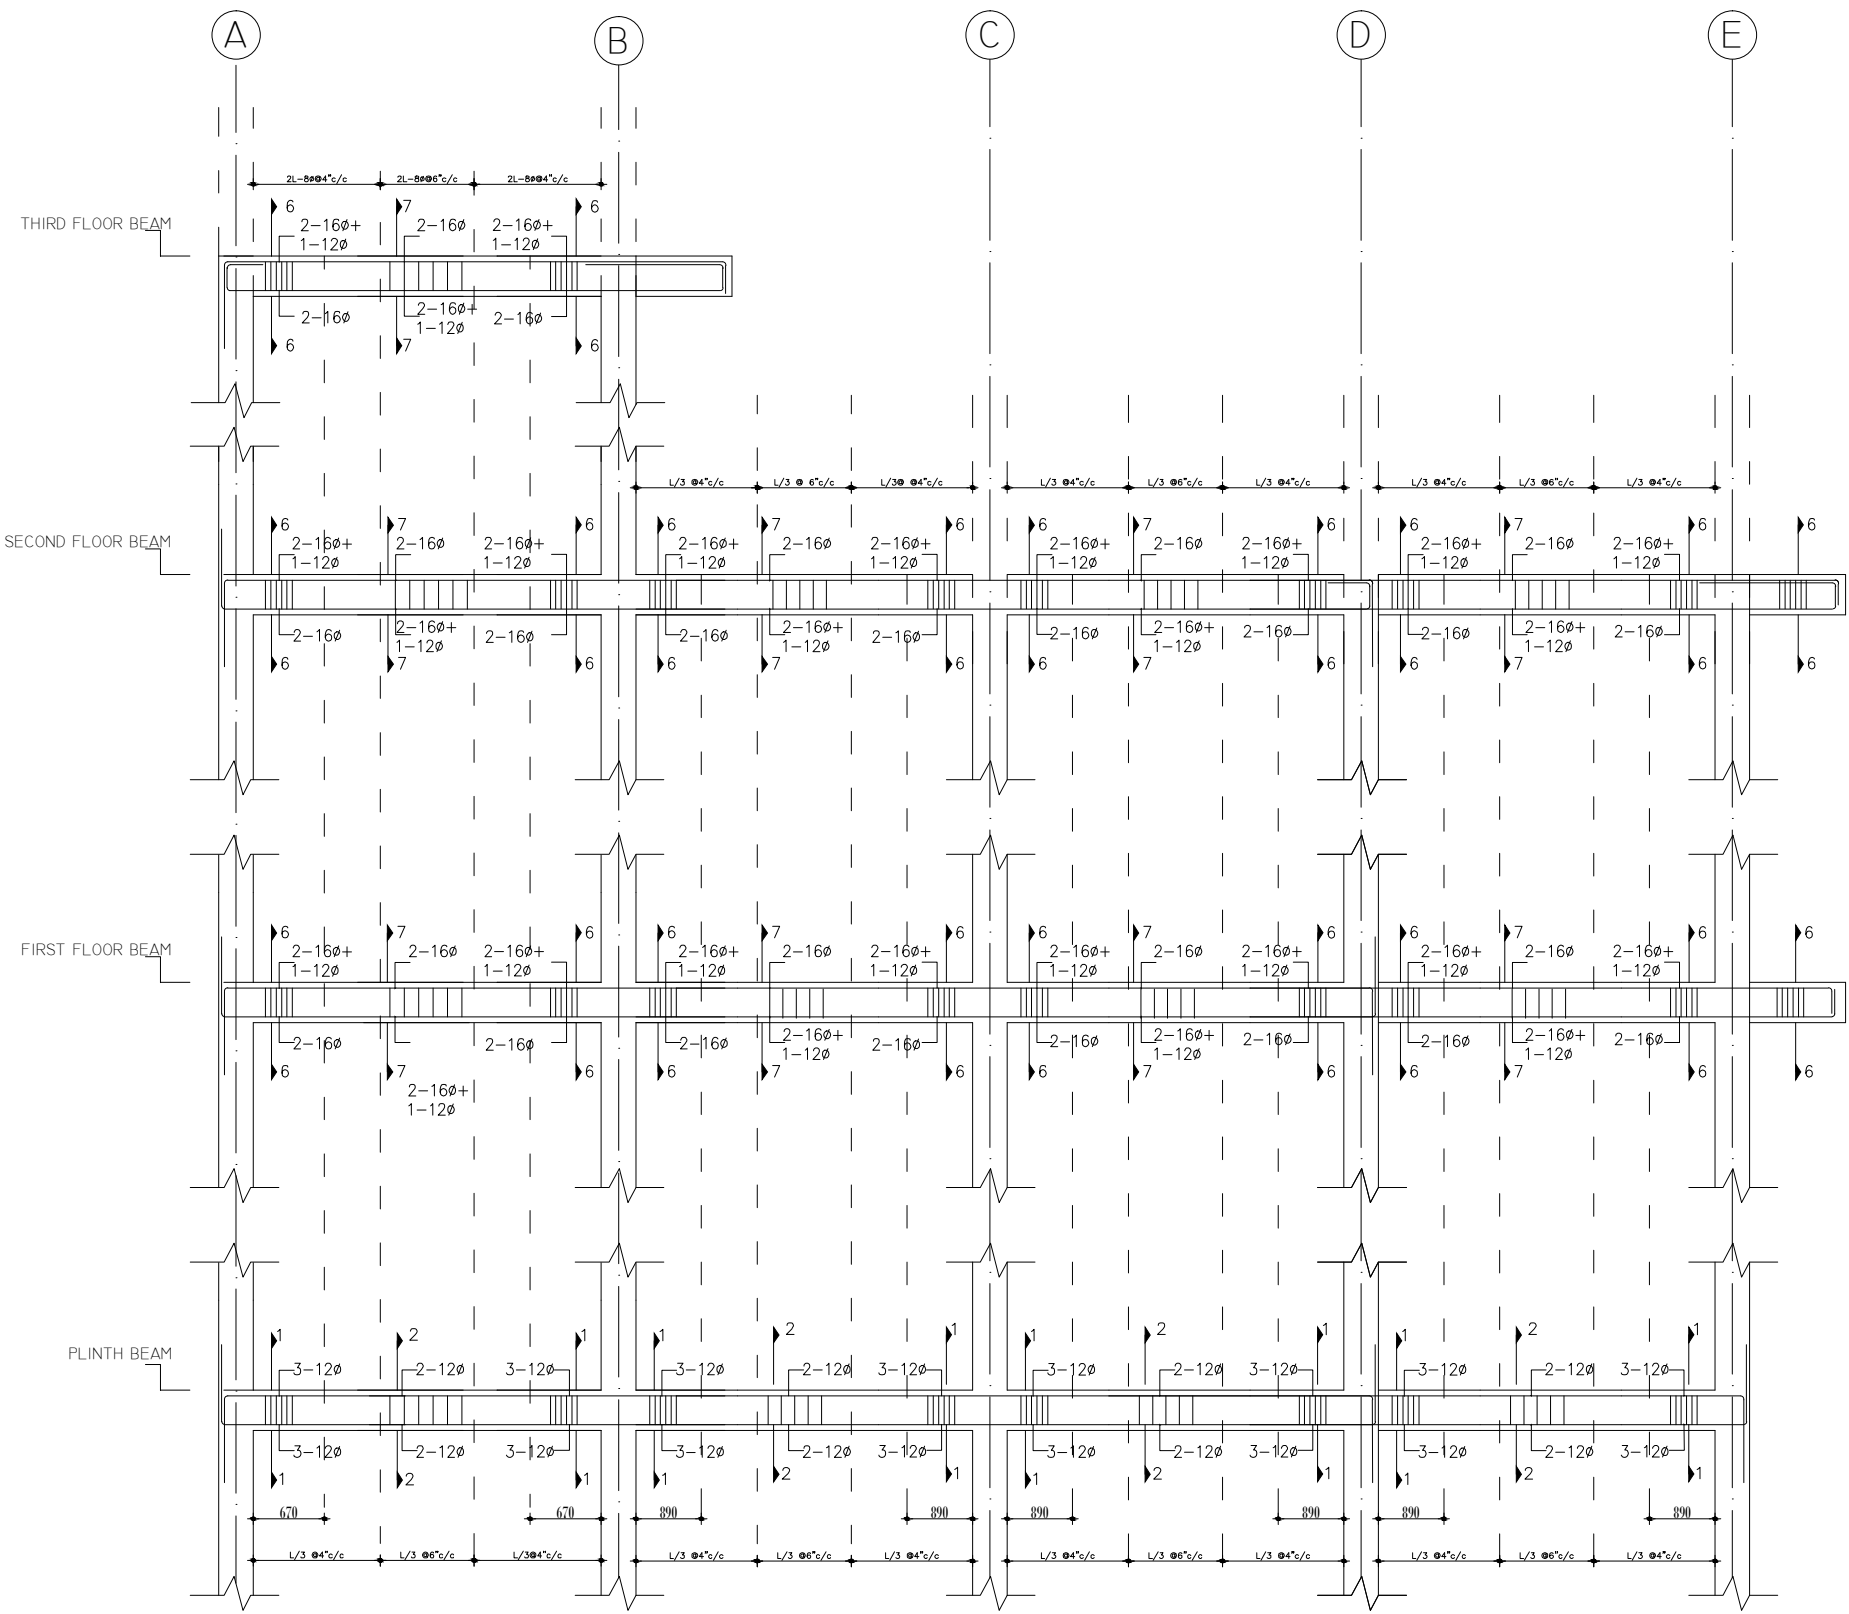

BEAM DETAIL ALONG 2-2
NOT TO SCALE

FOR OFFICIAL USE ONLY



Comments on Drawings

NOTES:

Project Name:
INDUSTRIAL VILLAGE, KHAJURA

Owner
Khajura Rural Municipality

Signature

Purpose of Project
Development

Location
Khajura Rural Municipality, Banke

Project Category
Government

Details:

BLOCK B: STRUCTURAL DRAWINGS

Sheet No

S 34

Date: ASHAD 2077


Scale:

NAME OF CONSULTANT


ERICOM ENGINEERING SERVICE PVT. LTD.
LALITPUR, NEPAL

Designed By:
Sudarshan Ghimire
Designation: Civil Engineer
Liscence No: 11047 "A"

Verified By
Saugat Upreti
Checked By:
Mandip Thakur

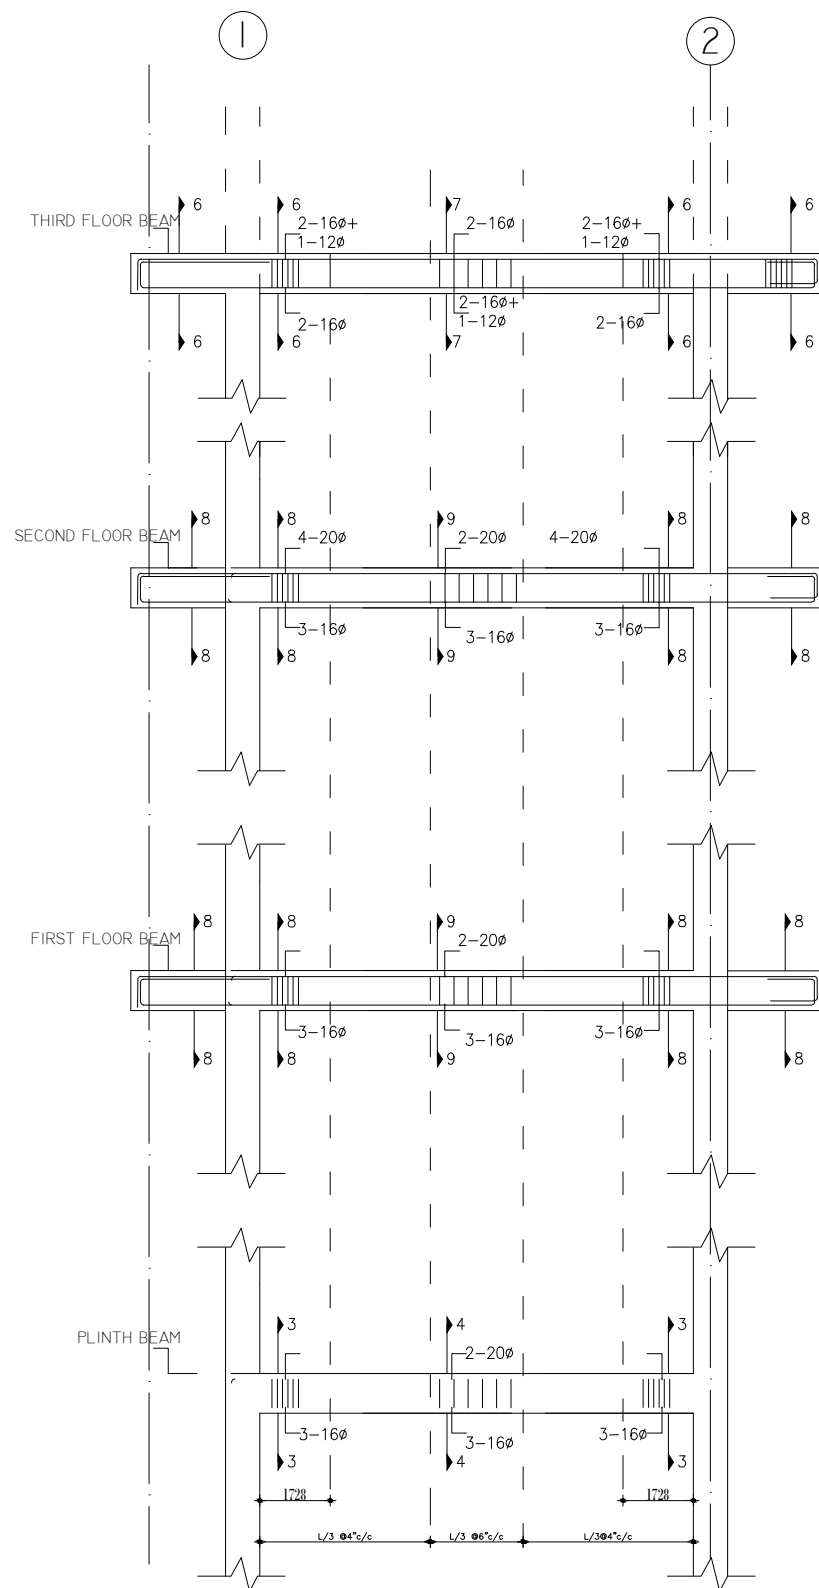


BEAM DETAIL ALONG A-A
NOT TO SCALE

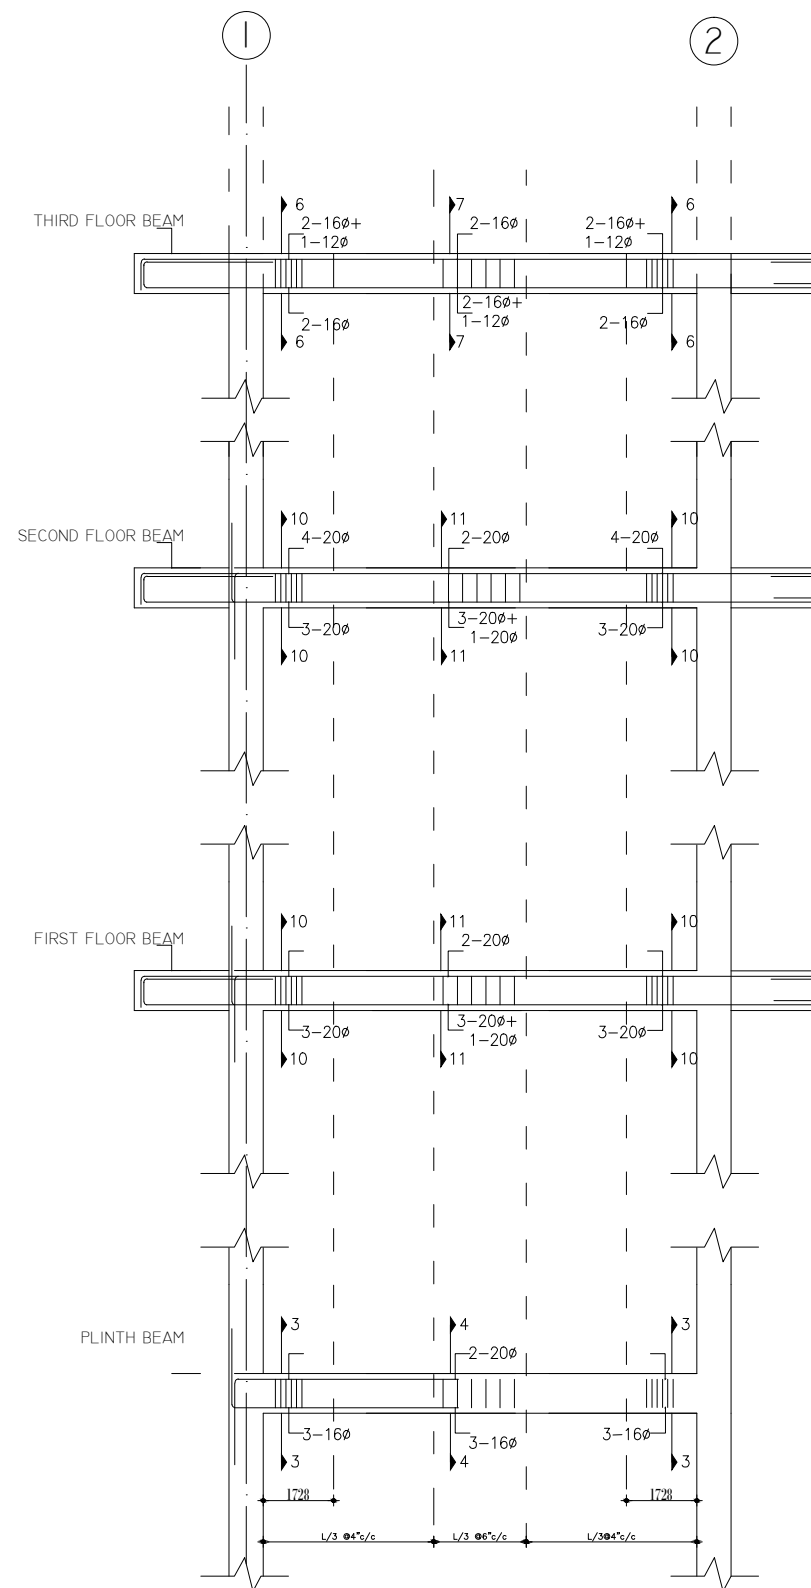

BEAM DETAIL ALONG B-B
NOT TO SCALE

FOR OFFICIAL USE ONLY

 

Comments on Drawings

NOTES:

Project Name:
INDUSTRIAL VILLAGE, KHAJURA

Owner Khajura Rural Municipality	Signature
-------------------------------------	-----------

Purpose of Project Development	Location Khajura Rural Municipality, Banke
--------------------------------	---

	Project Category Government
--	--------------------------------

Details:	
BLOCK B: STRUCTURAL DRAWINGS	

Date: ASHAD 2077	Scale:
------------------	--------


ERICOM ENGINEERING SERVICE PVT. LTD.
LALITPUR, NEPAL

Designed By: Sudarshan Ghimire	Verified By Saugat Upreti
Designation: Civil Engineer Liscence No: 11047 "A"	Checked By: Mandip Thakur


Sheet No

S 35


FOR OFFICIAL USE ONLY

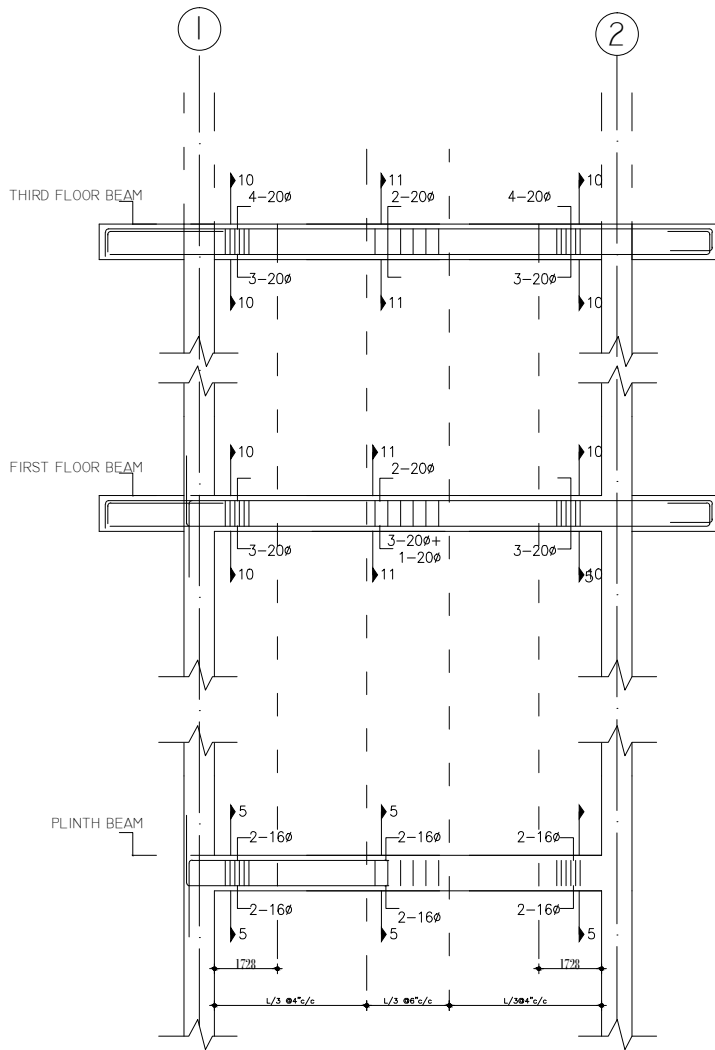

BEAM DETAIL ALONG C-C
NOT TO SCALE

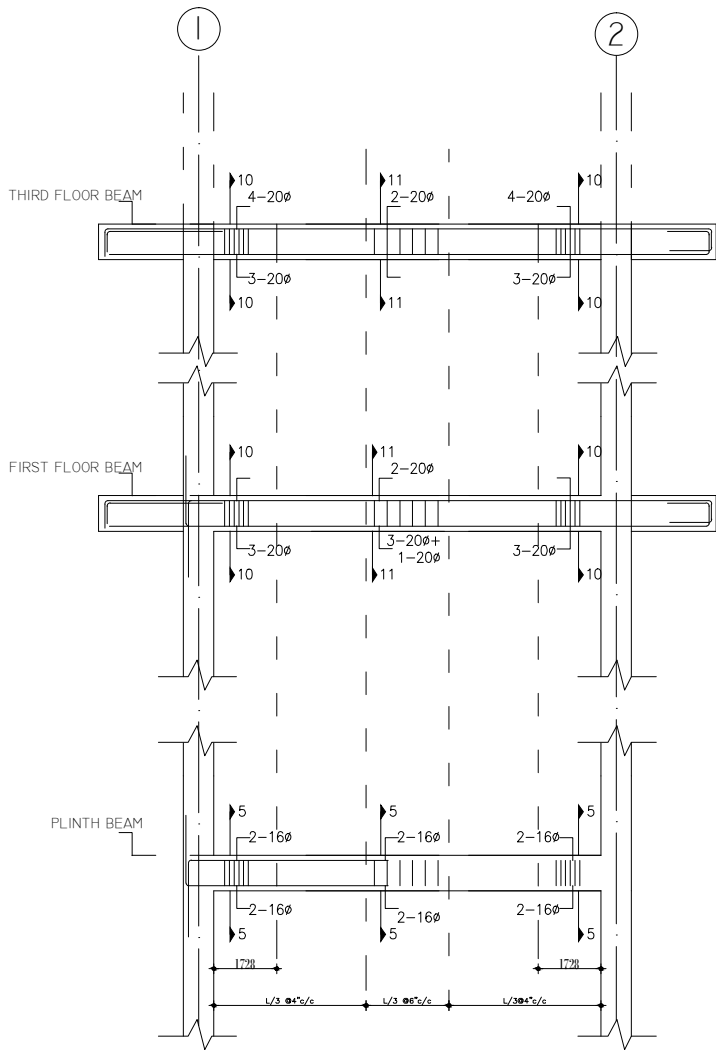

BEAM DETAIL ALONG D-D
NOT TO SCALE

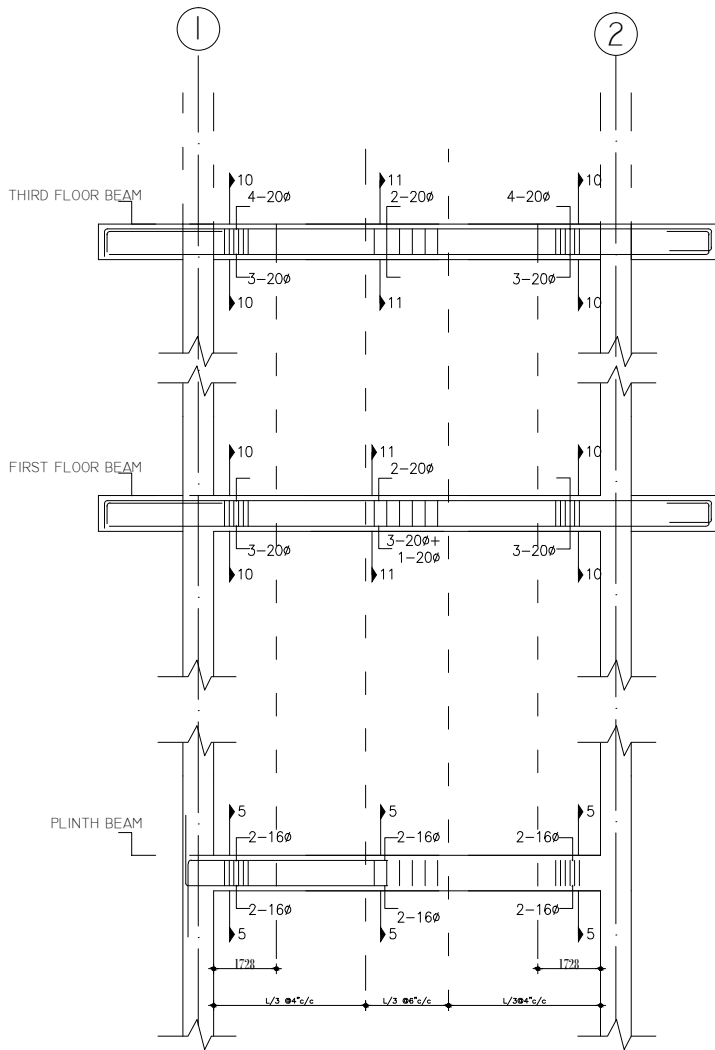

BEAM DETAIL ALONG E-E
NOT TO SCALE

Comments on Drawings

NOTES:

Project Name:
INDUSTRIAL VILLAGE, KHAJURA

Owner
Khajura Rural Municipality

Signature

Purpose of Project
Development

Location
Khajura Rural Municipality, Banke

Project Category
Government

Details:

BLOCK B: STRUCTURAL DRAWINGS

Sheet No

S 36

Date: ASHAD 2077



Scale:

NAME OF CONSULTANT


ERICOM ENGINEERING SERVICE PVT. LTD.
LALITPUR, NEPAL

Designed By:
Sudarshan Ghimire
Designation: Civil Engineer
Liscence No: 11047 "A"


Verified By
Saugat Upreti
Checked By:
Mandip Thakur

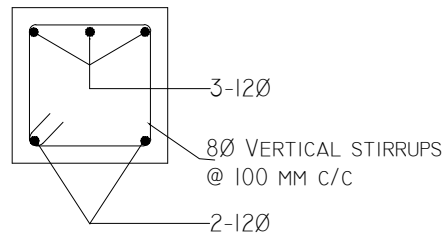 


DETAIL AT 1-1

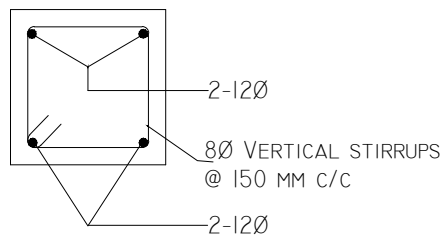


DETAIL AT 2-2

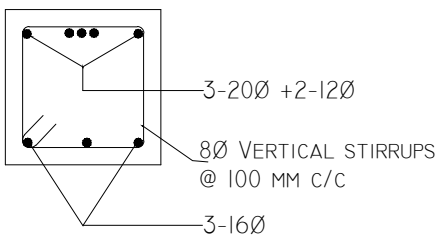


DETAIL AT 3-3

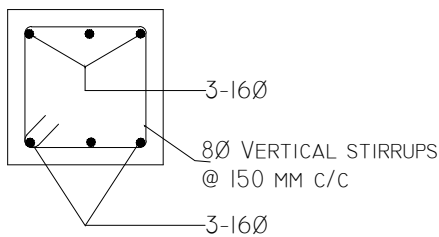


DETAIL AT 4-4

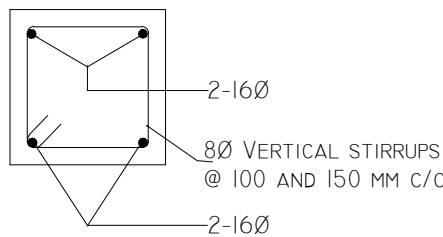


DETAIL AT 5-5

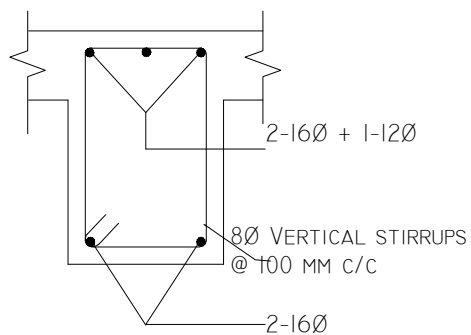


DETAIL AT 6-6

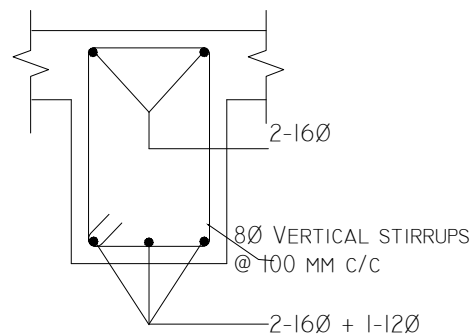


DETAIL AT 7-7

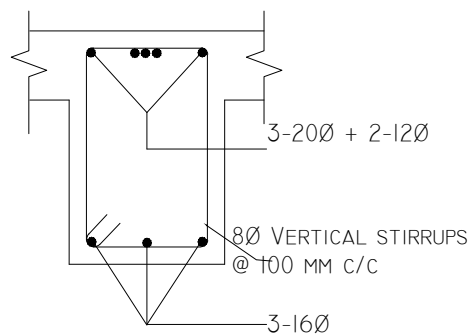


DETAIL AT 8-8

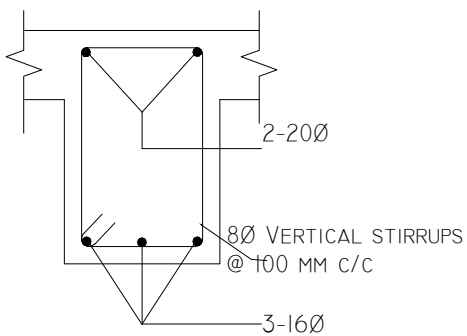


DETAIL AT 9-9

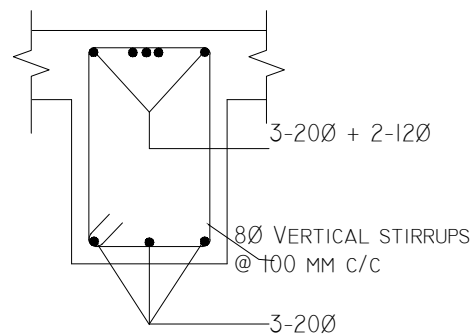


DETAIL AT 10-10

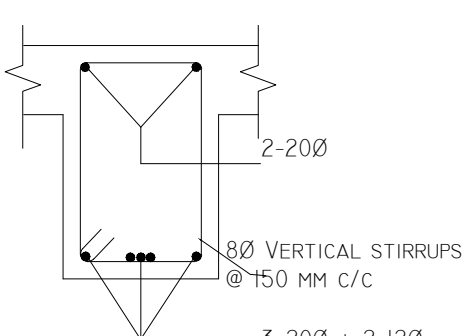

DETAIL AT 11-11

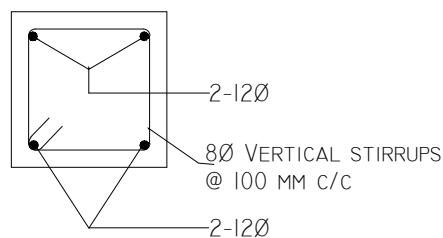

FOUNDATION TIE
DETAILS

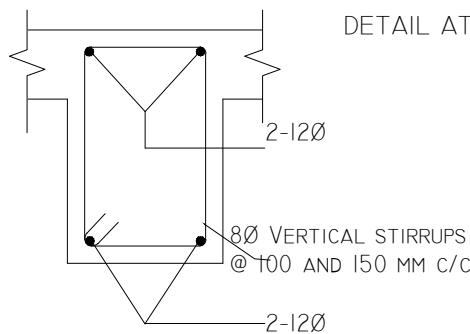

SECONDARY BEAM
DETAILS

BEAM SCHEDULE

BEAM TYPES		
FLOOR	SIZE	REMARKS
FOUNDATION BEAMS	300X300	
PLINTH BEAMS	300X300	
FIRST FLOOR BEAMS	300X350	
SEDOND FLOOR BEAMS	300X350	
TOP FLOOR BEAMS	300X350	
SECONDARY BEAMS	230X230	

Comments on Drawings

NOTES:

Project Name:
INDUSTRIAL VILLAGE, KHAJURA

Owner
Khajura Rural Municipality

Signature

Purpose of Project
Development

Location
Khajura Rural Municipality, Banke

Project Category
Government

Details:

BLOCK B: STRUCTURAL DRAWINGS

Sheet No

S 37

Date: ASHAD 2077

Scale: 1:30

NAME OF CONSULTANT

ERICOM ENGINEERING SERVICE PVT. LTD.
LALITPUR, NEPAL






Designed By:
Sudarshan Ghimire

Designation: Civil Engineer
Liscence No: 11047 "A"

Verified By
Saugat Upreti

Checked By:
Mandip Thakur

FOR OFFICIAL USE ONLY

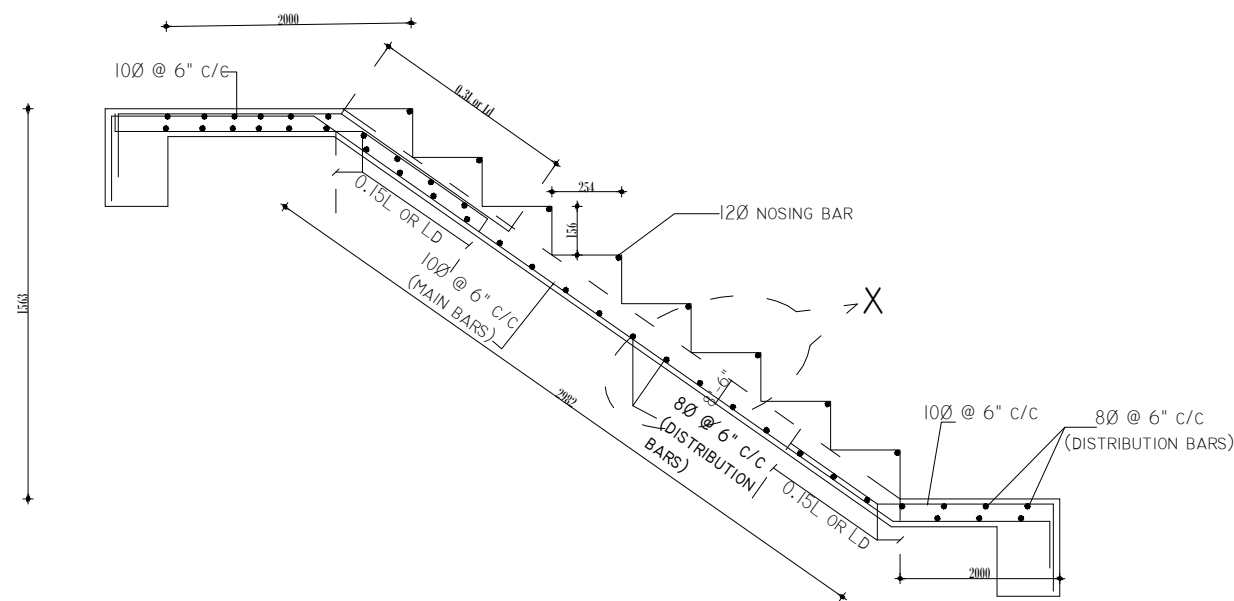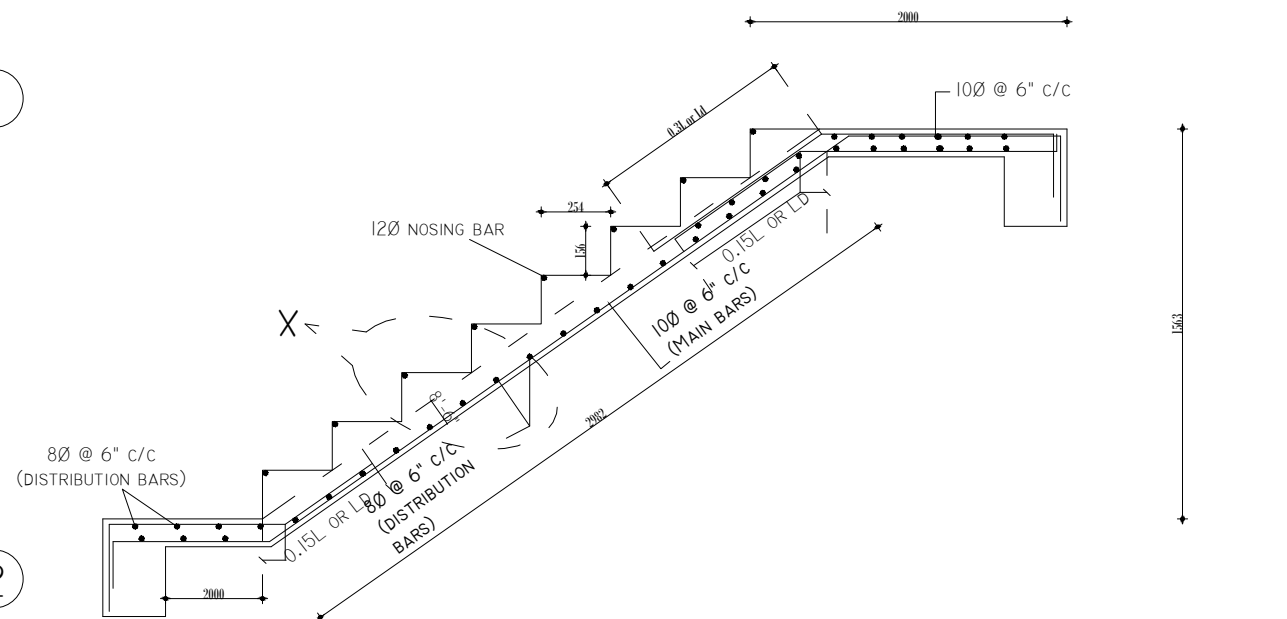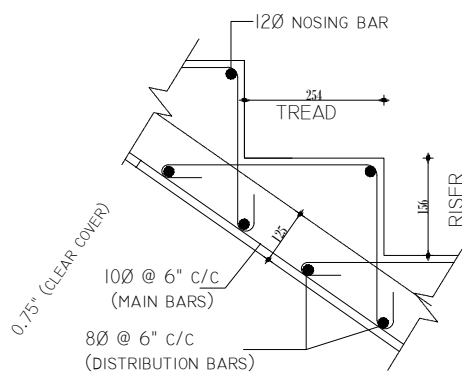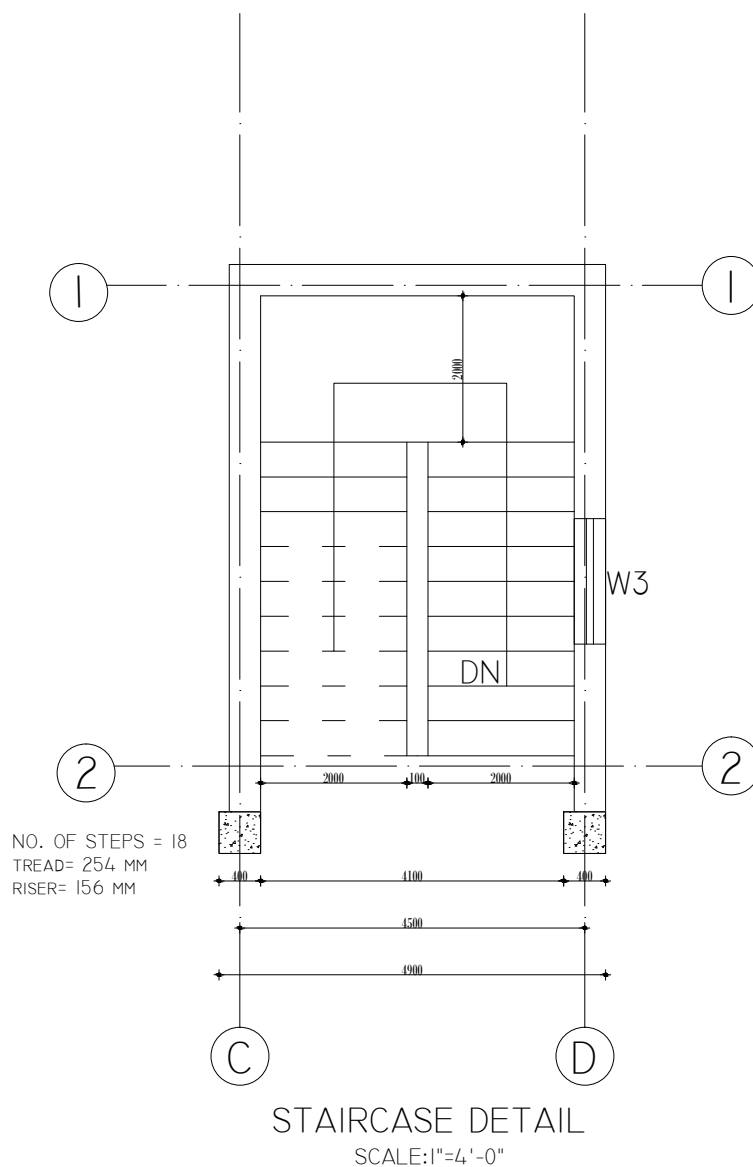 

Comments on Drawings

NOTES:

Project Name:
INDUSTRIAL VILLAGE, KHAJURA

Owner
Khajura Rural Municipality

Signature

Purpose of Project
Development

Location
Khajura Rural Municipality, Banke

Project Category
Government

Details:

BLOCK B: STRUCTURAL DRAWINGS

Sheet No

S 38

Date: ASHAD 2077



Scale:

NAME OF CONSULTANT


ERICOM ENGINEERING SERVICE PVT. LTD.
LALITPUR, NEPAL

Designed By:
Sudarshan Ghimire
Designation: Civil Engineer
Liscence No: 11047 "A"

Verified By
Saugat Upreti
Checked By:
Mandip Thakur

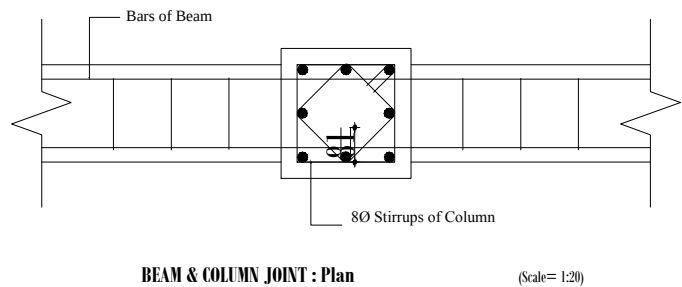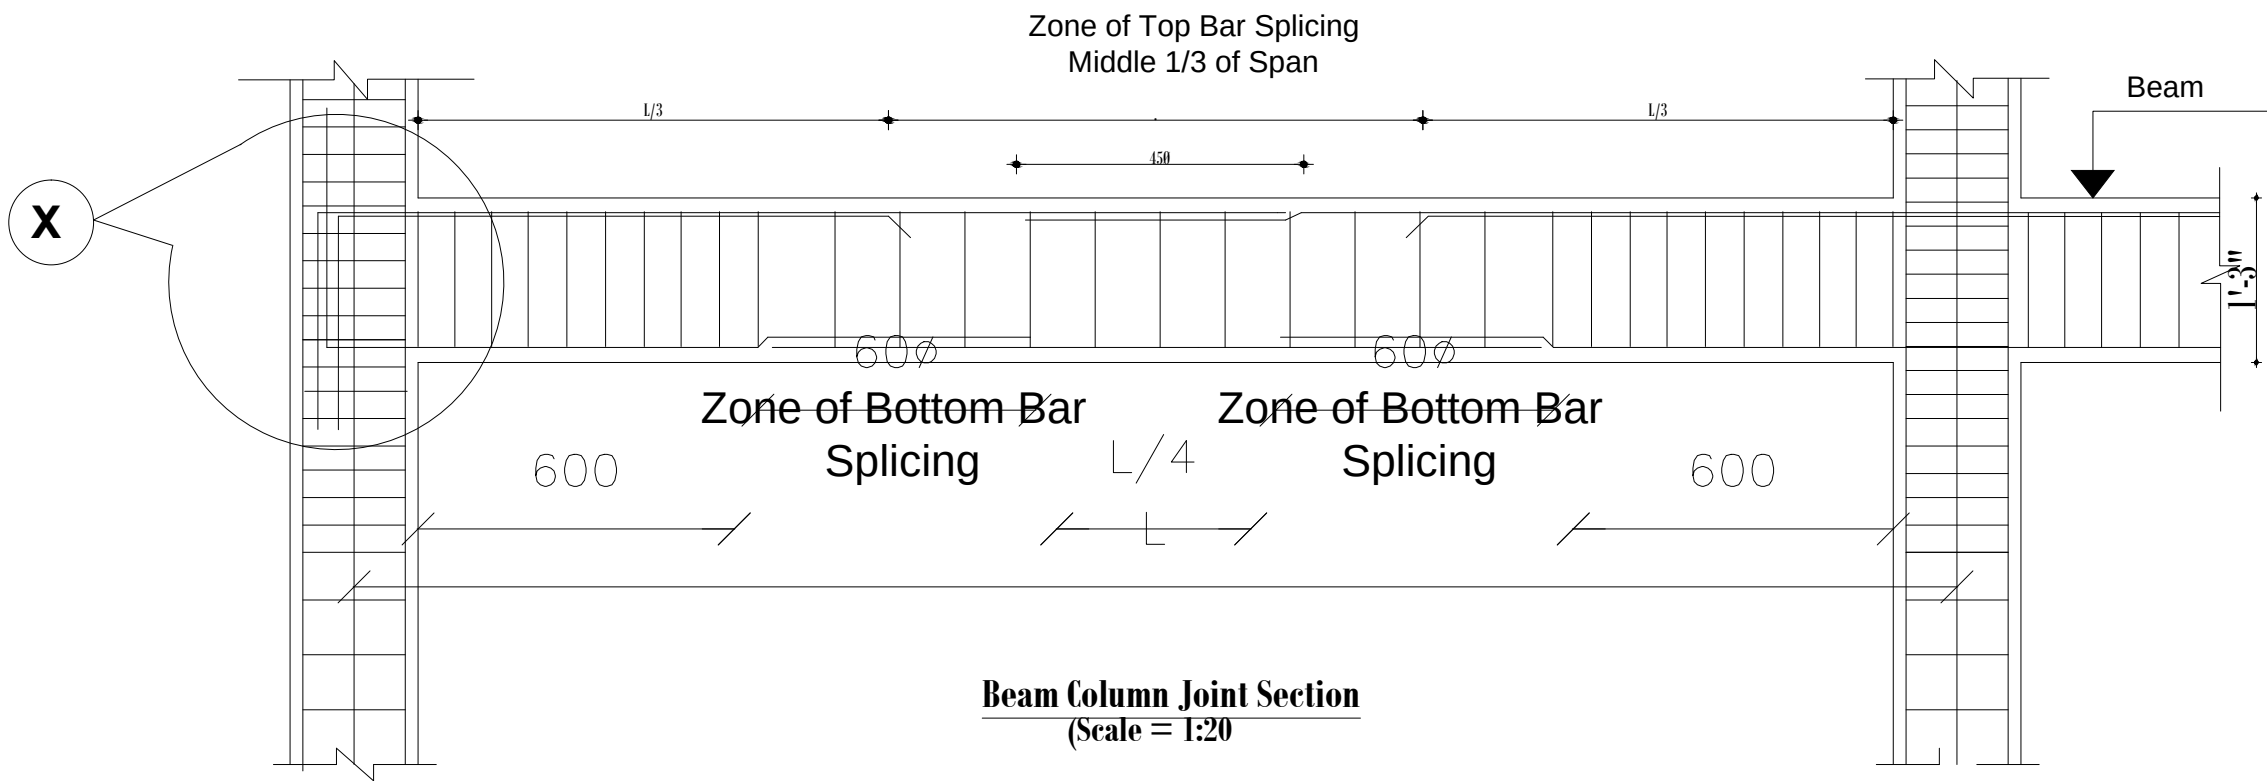

FOR OFFICIAL USE ONLY

 

Comments on Drawings

NOTES:

Project Name:
INDUSTRIAL VILLAGE, KHAJURA

Owner
Khajura Rural Municipality

Signature

Purpose of Project
Development

Location
Khajura Rural Municipality, Banke

Project Category
Government

Details:

BLOCK B: STRUCTURAL DRAWINGS

Sheet No

S 39

Date: ASHAD 2077


Scale:

NAME OF CONSULTANT


ERICOM ENGINEERING SERVICE PVT. LTD.
LALITPUR, NEPAL

Designed By:
Sudarshan Ghimire
Designation: Civil Engineer
Licence No: 11047 "A"

Verified By
Saugat Upreti
Checked By:
Mandip Thakur

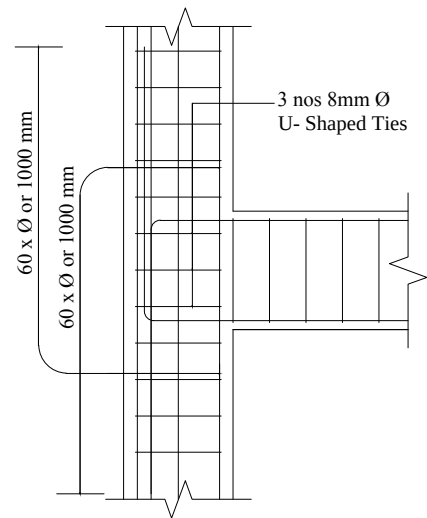

DETAIL at Joint

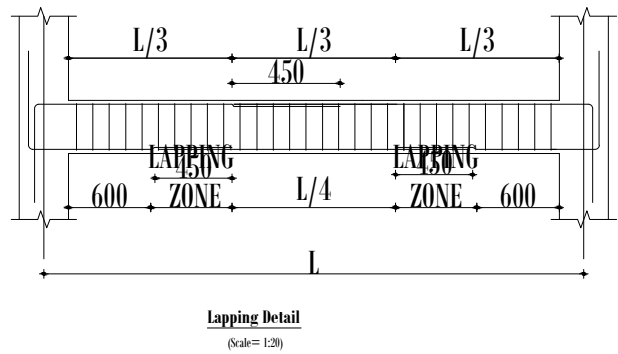

DIA. OF BAR	For Fe 415(Ld) Ld= 47Ø
8 mm Ø	375 mm
10 mm Ø	470 mm
12 mm Ø	565 mm
16 mm Ø	750 mm

LAPPING NOTES FOR BEAM

LAP LENGTH SHALL NOT BE LESS THAN BAR DEVELOPMENT LENGTH IN TENSION
NOT MORE THAN 50% OF THE BARS SHALL BE SPLICED AT ONE SECTION LAP SPLICE SHALL NOT BE PROVIDED:-

1. WITHIN A JOINT
2. WITHIN A DISTANCE OF 2d FROM JOINT FACE
3. WITHIN A QUARTER LENGTH OF THE MEMBER

FOR OFFICIAL USE ONLY



Comments on Drawings

NOTES:

Project Name:
INDUSTRIAL VILLAGE, KHAJURA

Owner
Khajura Rural Municipality

Signature

Purpose of Project
Development

Location
Khajura Rural Municipality, Banke

Project Category
Government

Details:

BLOCK B: STRUCTURAL DRAWINGS

Sheet No

S 40

Date: ASHAD 2077

Scale:

NAME OF CONSULTANT


ERICOM ENGINEERING SERVICE PVT. LTD.
LALITPUR, NEPAL

Designed By:
Sudarshan Ghimire


Verified By
Saugat Upreti

Designation: Civil Engineer
Liscence No: 11047 "A"


Checked By:
Mandip Thakur

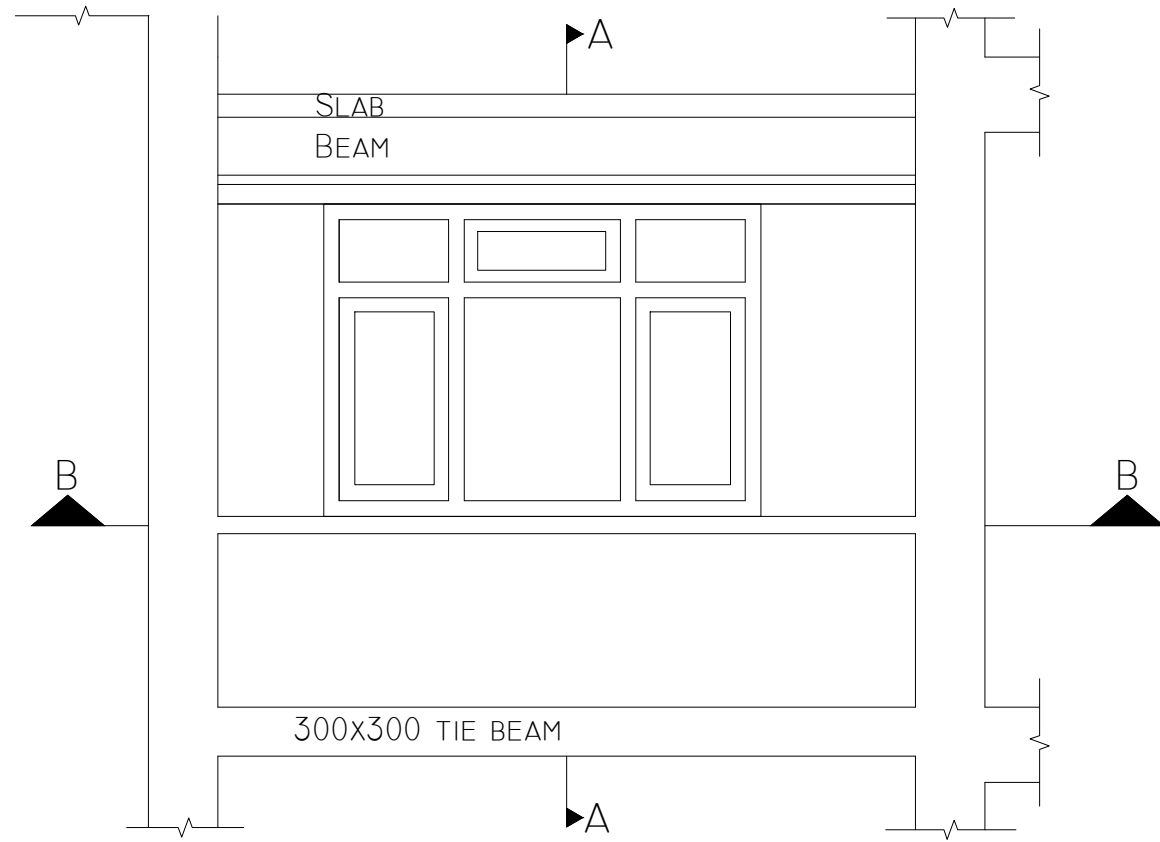


ELEVATION OF WALL
SCALE: 1"=4'-0"

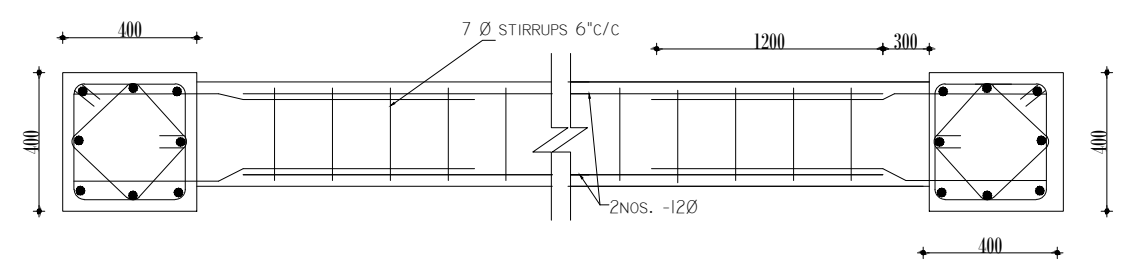

SECTION AT B-B
SCALE: 1"=1'-0"

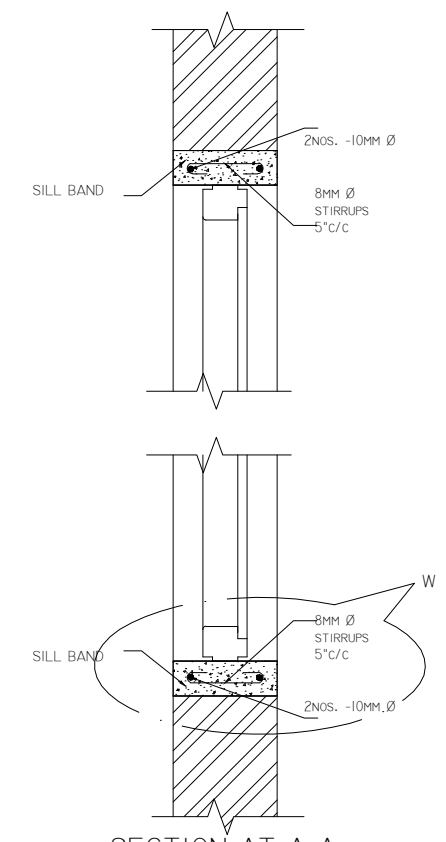


SECTION AT A-A
SCALE: 1"=1'-0"

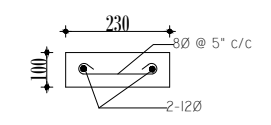


SECTION AT W
SCALE: 1"=1'-0"


FOR OFFICIAL USE ONLY		N 	
Comments on Drawings			
NOTES:			
Project Name: INDUSTRIAL VILLAGE, KHAJURA			
Owner Khajura Rural Municipality		Signature	
Purpose of Project Development		Location Khajura Rural Municipality, Banke	
		Project Category Government	
Details:			Sheet No
BLOCK B: STRUCTURAL DRAWINGS			S 41
Date: ASHAD 2077	Scale:		
NAME OF CONSULTANT			
ERICOM ENGINEERING SERVICE PVT. LTD. LALITPUR, NEPAL			
Designed By: Sudarshan Ghimire		Verified By Saugat Upreti	
Designation: Civil Engineer		Checked By: Mandip Thakur	
Liscence No: 11047 "A"			

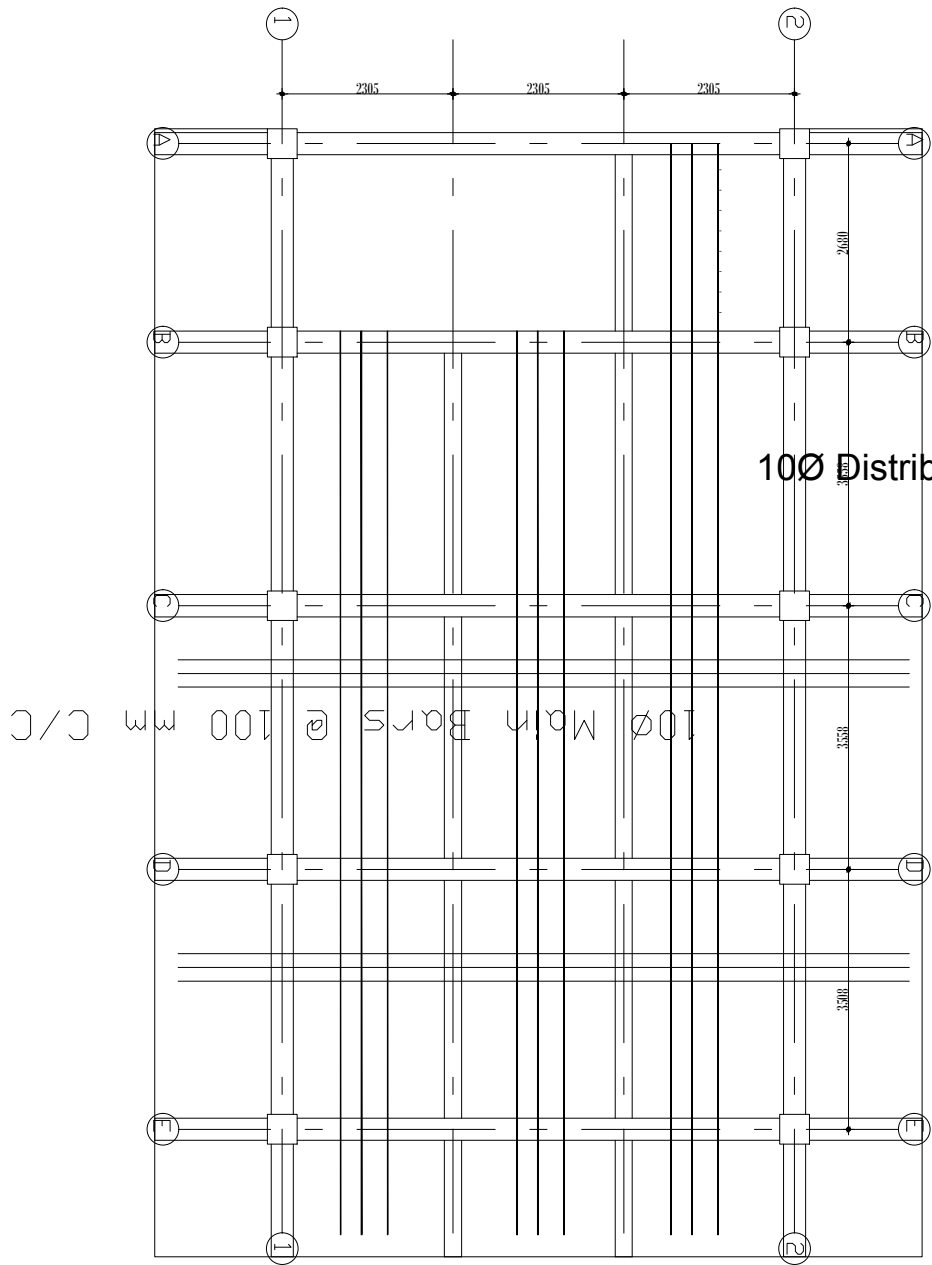

Bottom Slab Reinforcement Details

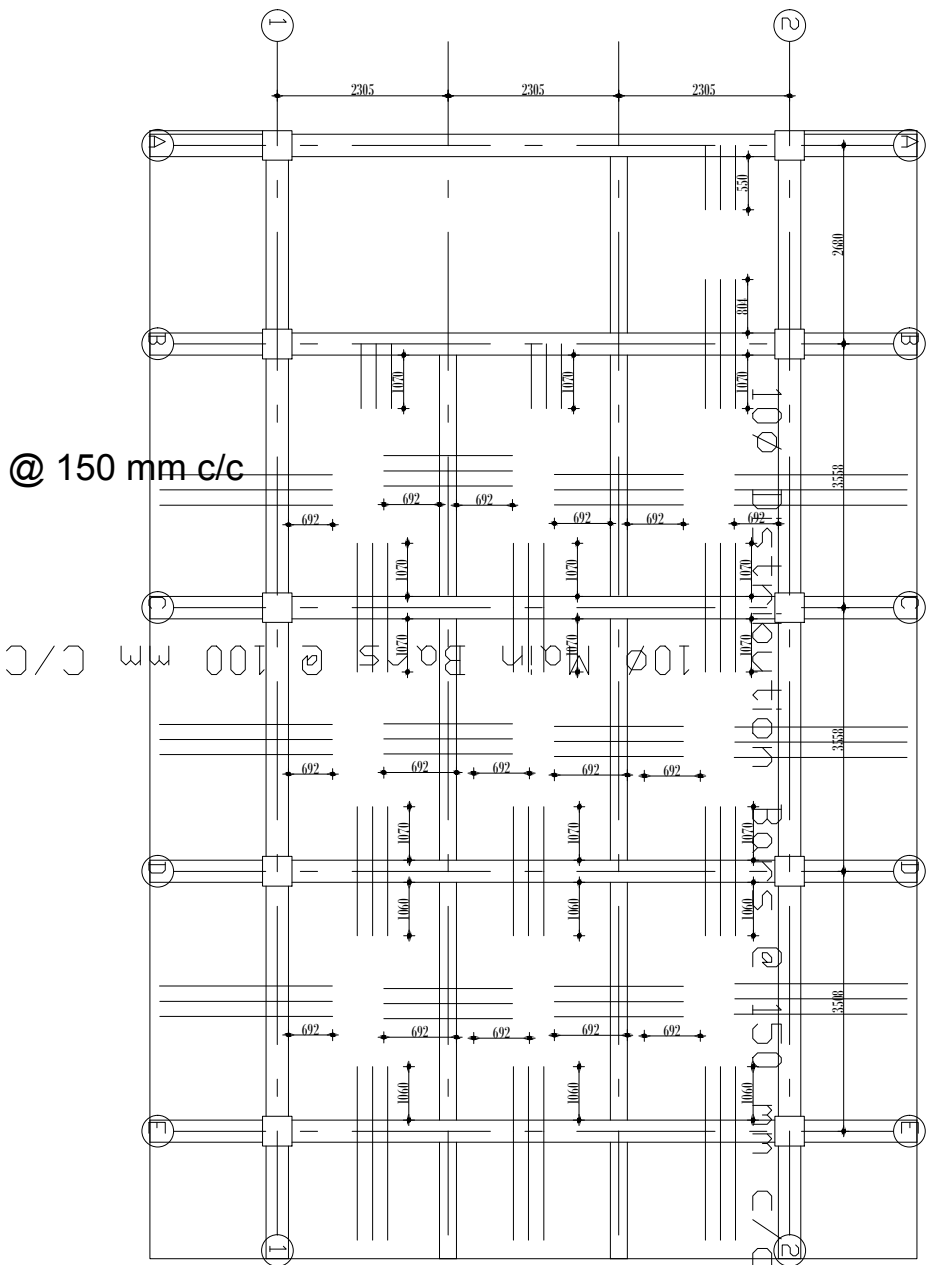

Top Slab Reinforcement Details

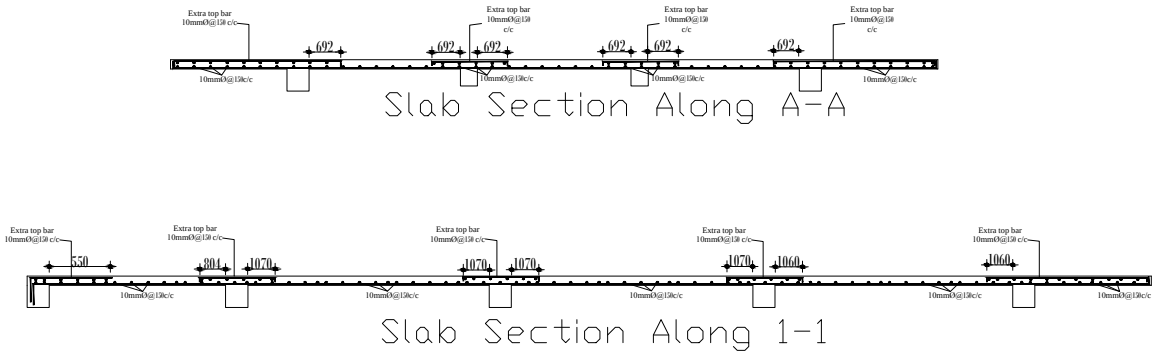

FOR OFFICIAL USE ONLY



Comments on Drawings

NOTES:

Project Name:
INDUSTRIAL VILLAGE, KHAJURA

Owner
Khajura Rural Municipality

Signature

Purpose of Project
Development

Location
Khajura Rural Municipality, Banke

Project Category
Government

Details:

BLOCK B: STRUCTURAL DRAWINGS

Sheet No

S 42

Date: ASHAD 2077



Scale:
3/32 = 1"

NAME OF CONSULTANT


ERICOM ENGINEERING SERVICE PVT. LTD.
LALITPUR, NEPAL

Designed By:
Sudarshan Ghimire
Designation: Civil Engineer
Liscence No: 11047 "A"


Verified By
Saugat Upreti
Checked By:
Mandip Thakur

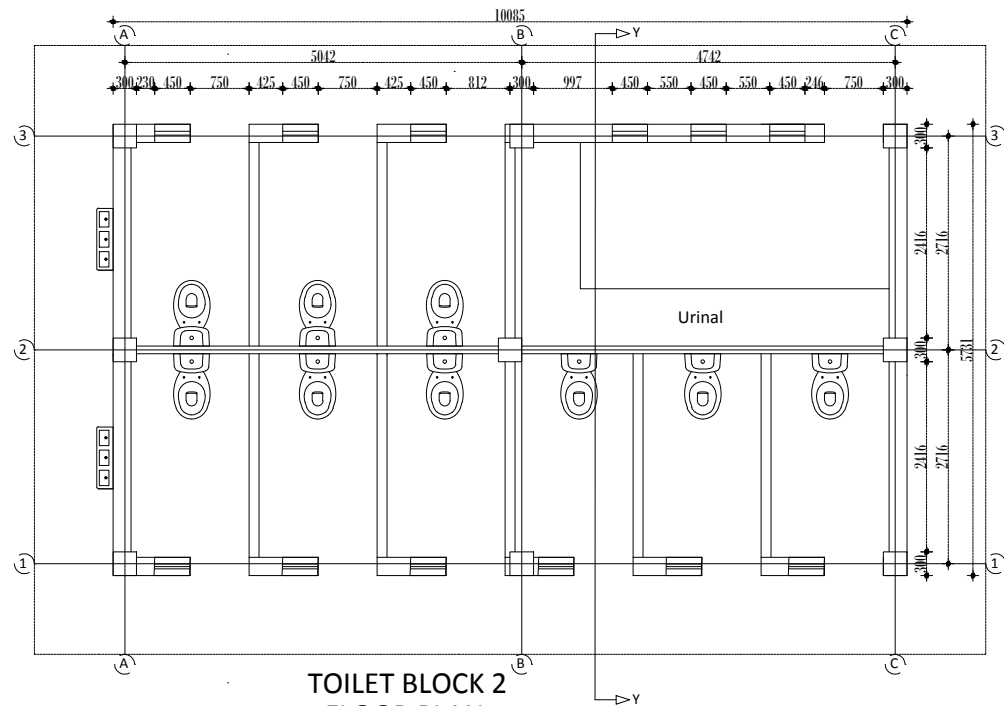 


TOILET BLOCK 2
FLOOR PLAN
Floor Area = 57.79

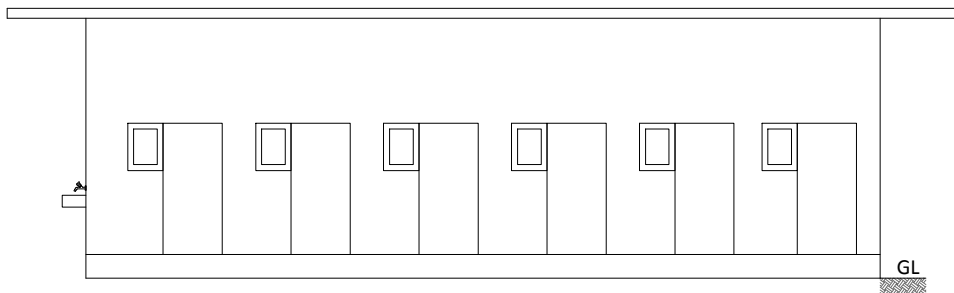

FRONT ELEVATON

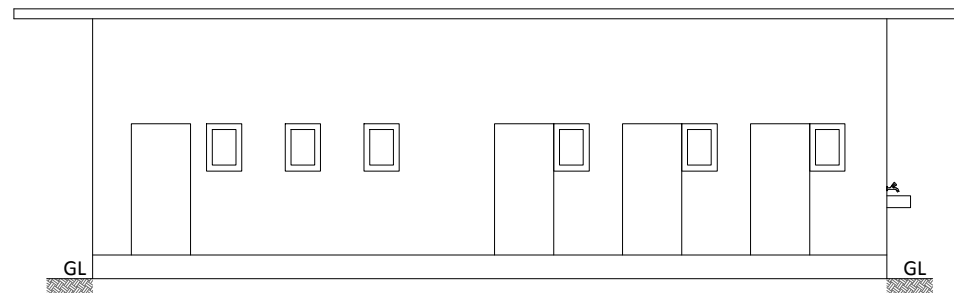

BACK ELEVATION

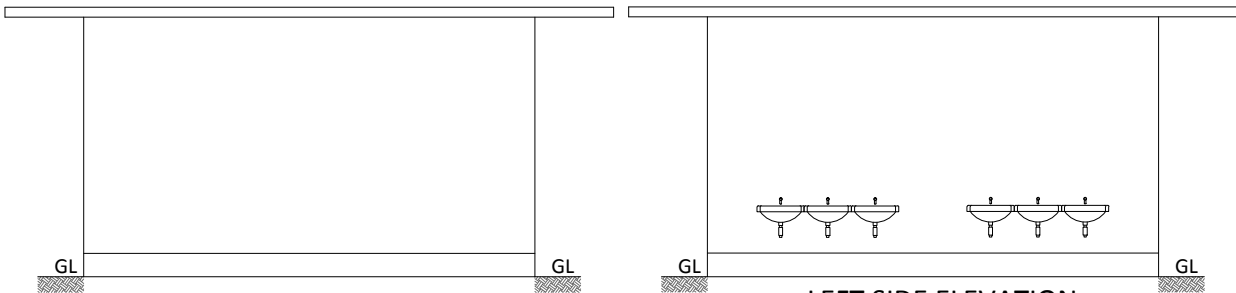


RIGHT SIDE ELEVATION

LEFT SIDE ELEVATION

Opening Schedule

SN	Particulars	Length	Height	Nos.	Remarks
1	Window - W1	450	600	12	In mm
2	Door - D1	750	2100	10	In mm

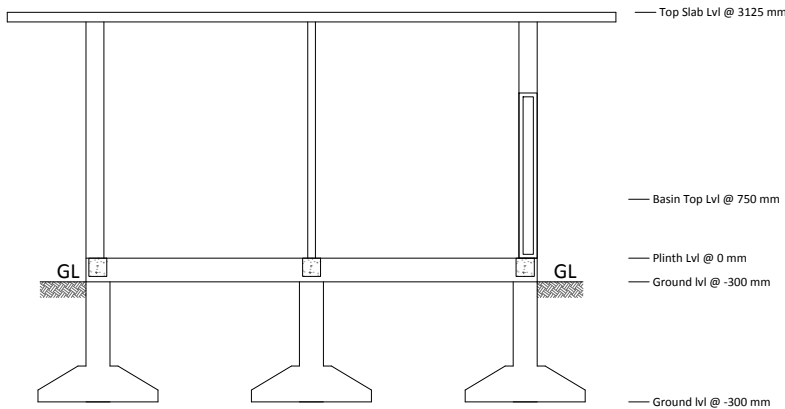

TOILET BLOCK 3

Comments on Drawings

NOTES:

Project Name:
INDUSTRIAL VILLAGE, KHAJURA

Owner
Khajura Rural Municipality

Signature

Purpose of Project
Development

Location
Khajura Rural Municipality, Banke

Project Category
Government

Details:

TOILET BLOCK

Sheet No

A14

Date: ASHAD 2077


Scale: 1"=8'

NAME OF CONSULTANT


ERICOM ENGINEERING SERVICE PVT. LTD.
LALITPUR, NEPAL

Designed By:
Sudarshan Ghimire
Designation: Civil Engineer
Liscence No: 11047 "A"

Verified By
Saugat Upreti
Checked By:
Mandip Thakur

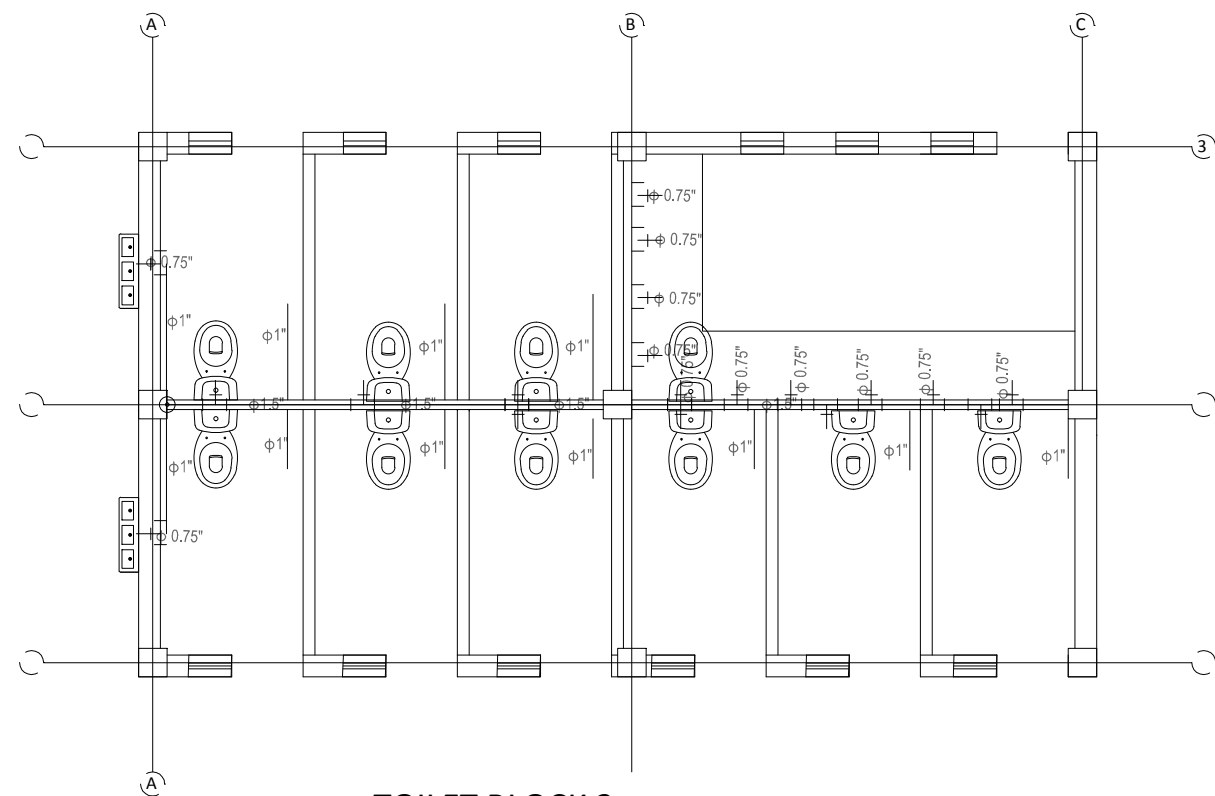


TOILET BLOCK 2
Water Supply Layout

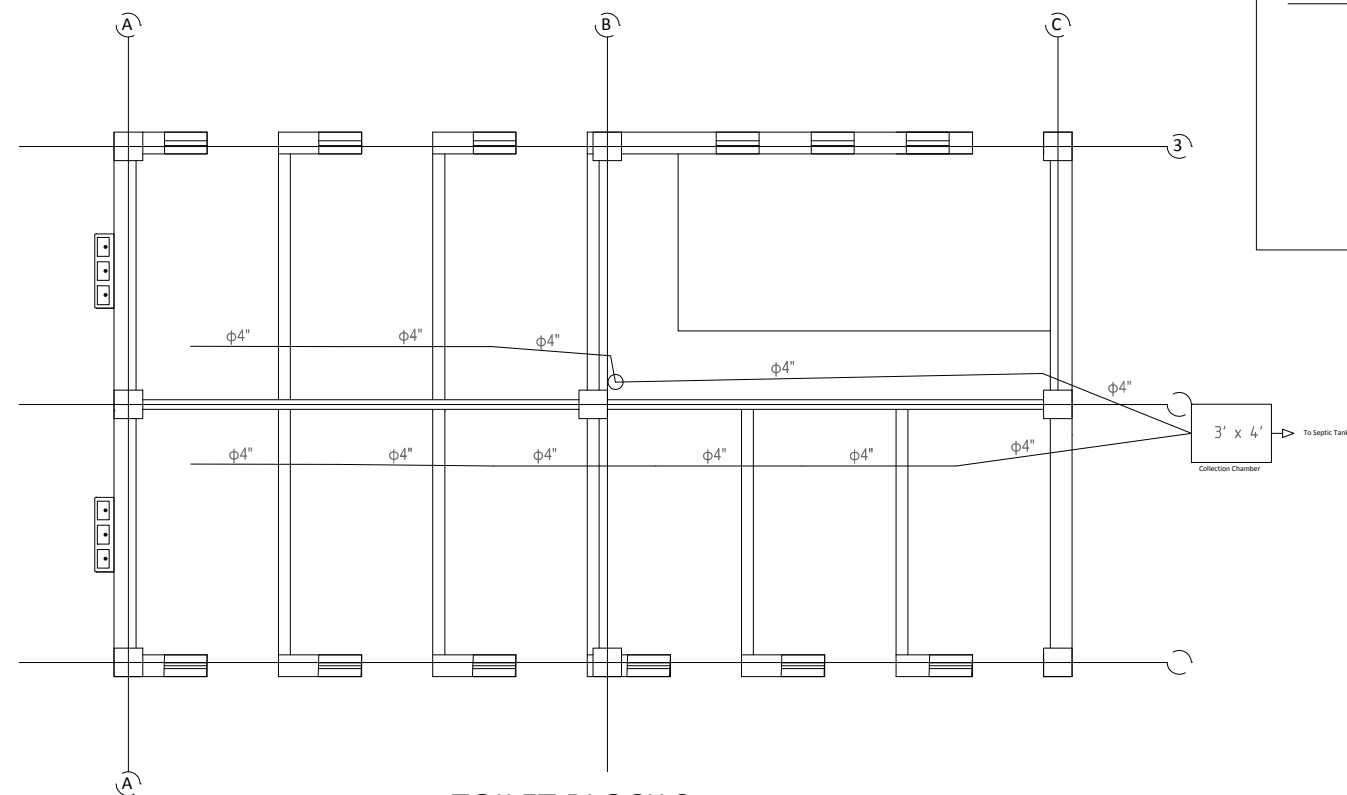

TOILET BLOCK 2
Sanitary Layout

LEGEND	
SYMBOL	DESCRIPTION
	cold water pipe
	Hot water pipe
	90° elbow
	90° elbow up
	low 90° elbow
	TEE
	Irrigation tap

FOR OFFICIAL USE ONLY

 

Comments on Drawings

NOTES:



Project Name:
INDUSTRIAL VILLAGE, KHAJURA

Owner Khajura Rural Municipality	Signature
Purpose of Project Development	Location Khajura Rural Municipality, Banke
	Project Category Government


Details: Toilet Block - Sanitary		Sheet No A15
Date: ASHAD 2077	Scale: 3/32 = 1"	

NAME OF CONSULTANT ERICOM ENGINEERING SERVICE PVT. LTD. LALITPUR, NEPAL	
Designed By: Sudarshan Ghimire Designation: Civil Engineer Liscence No: 11047 "A"	Verified By Saugat Upreti Checked By: Mandip Thakur


FOR OFFICIAL USE ONLY

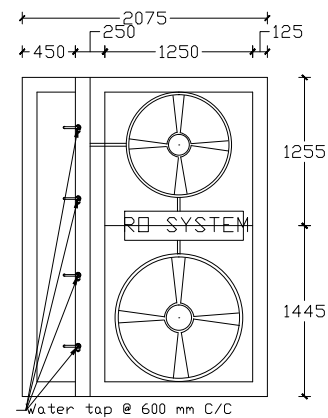 


PLAN VIEW
CHILD FRIENDLY WATER TAP

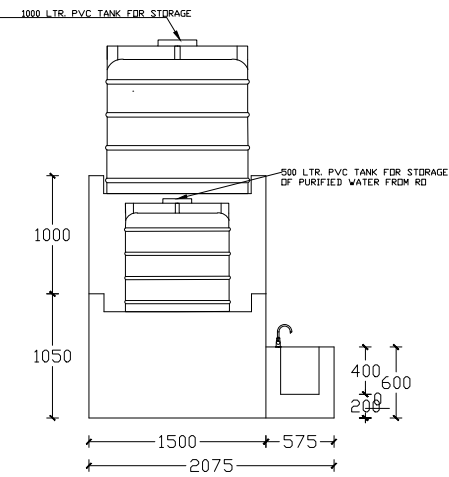


LEFT VIEW
CHILD FRIENDLY WATER
TAP

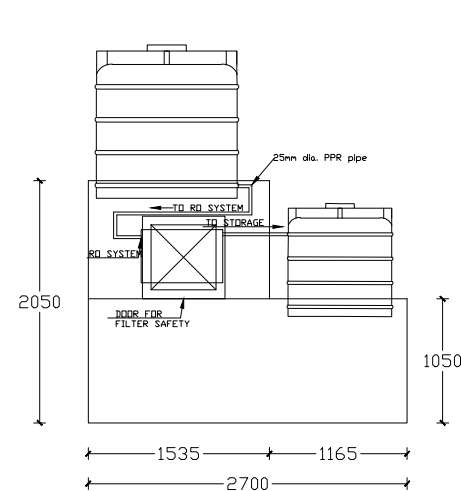

BACK VIEW
CHILD FRIENDLY WATER
TAP

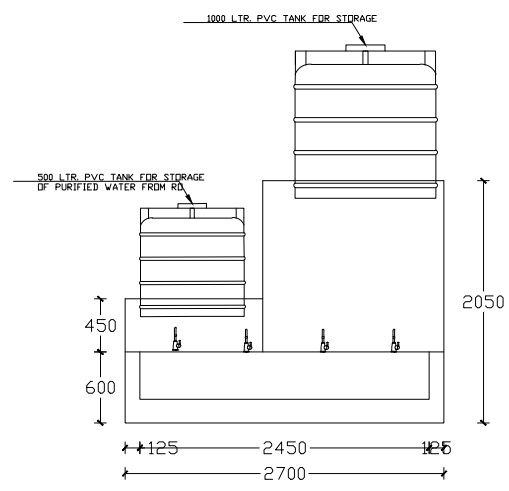

FRONT VIEW
CHILD FRIENDLY WATER
TAP

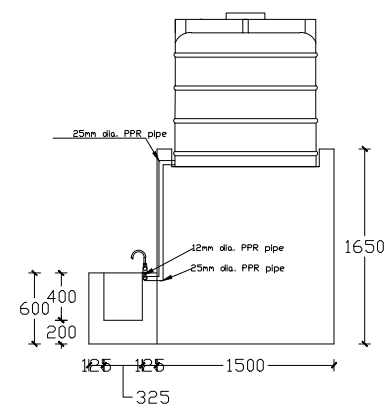

RIGHT VIEW
CHILD FRIENDLY WATER TAP

Comments on Drawings

NOTES:

Project Name:
INDUSTRIAL VILLAGE, KHAJURA

Owner
Khajura Rural Municipality

Signature

Purpose of Project Development

Location
Khajura Rural Municipality, Banke

Project Category
Government

Details:

Water Supply System

Sheet No

A 16

Date: ASHAD 2077

Scale: $\frac{3}{16}''=1'$

NAME OF CONSULTANT


ERICOM ENGINEERING SERVICE PVT. LTD.
LALITPUR, NEPAL

Designed By:
Sudarshan Ghimire


Verified By
Saugat Upreti

Designation: Civil Engineer
Liscence No: 11047 "A"


Checked By:
Mandip Thakur

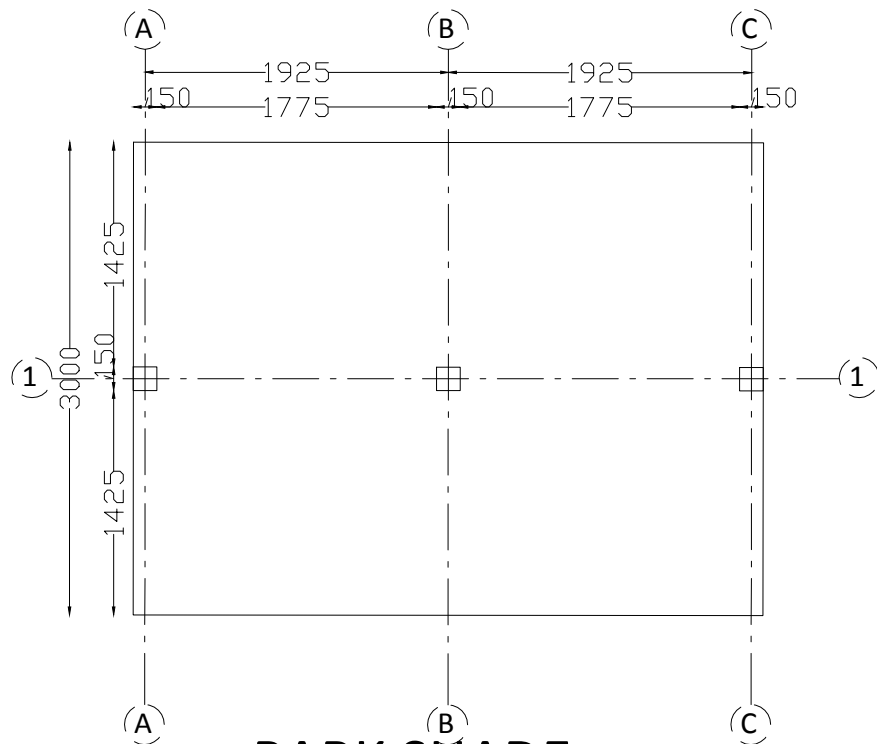


PARK SHADE
Floor Area = 12 M2

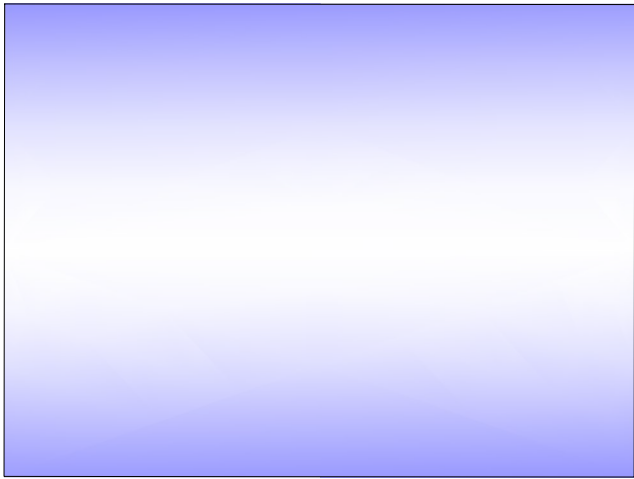

PARK SHADE
Top Floor Plan

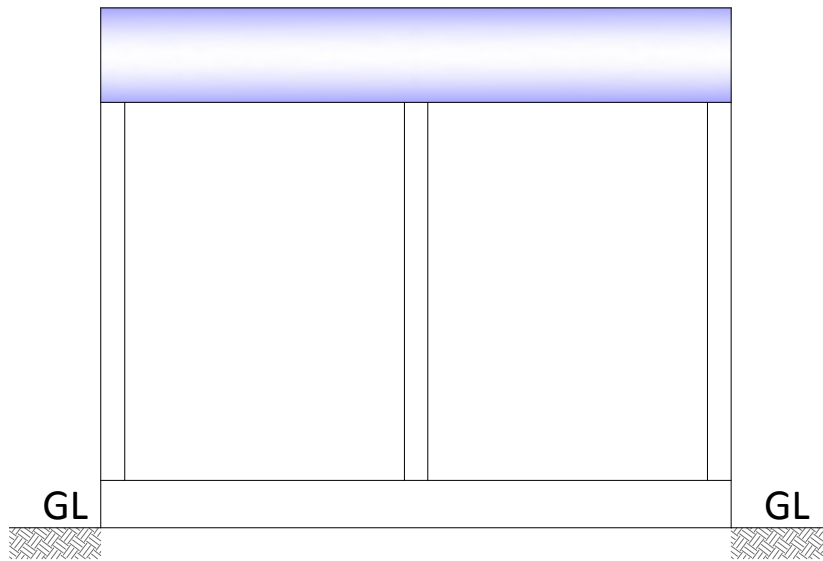

PARK SHADE
Front/Back Elevation

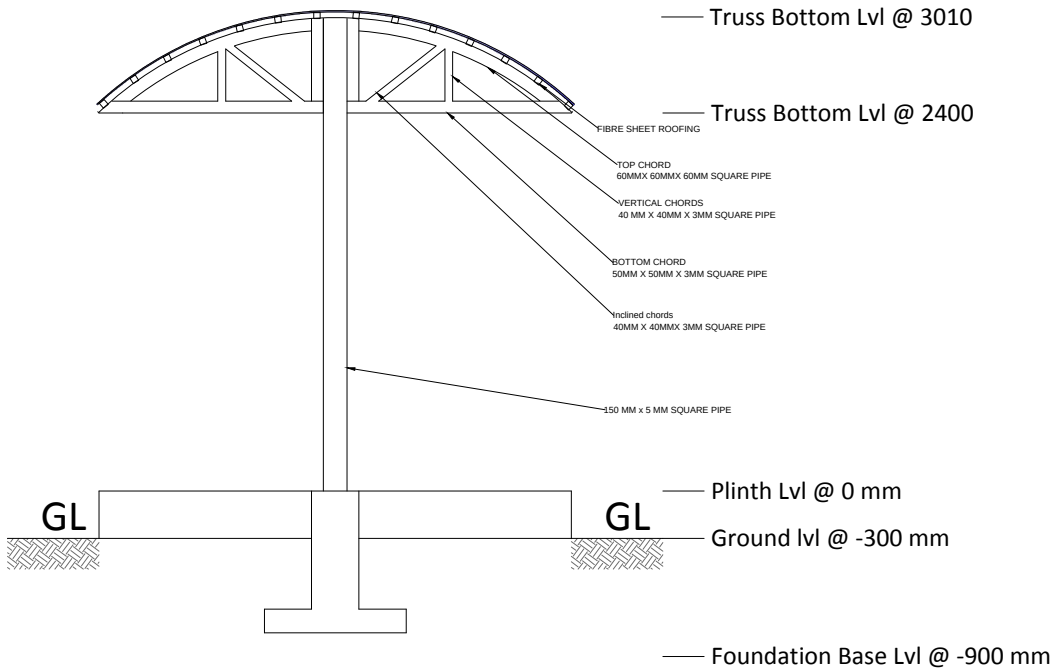

PARK SHADE
Sectional Elevation

FOR OFFICIAL USE ONLY



Comments on Drawings

NOTES:

Project Name:
INDUSTRIAL VILLAGE, KHAJURA

Owner
Khajura Rural Municipality

Signature

Purpose of Project
Development

Location
Khajura Rural Municipality, Banke

Project Category
Government

Details:

Shade Details

Sheet No

A17

Date: ASHAD 2077


Scale: 1/4" = 1'

NAME OF CONSULTANT


ERICOM ENGINEERING SERVICE PVT. LTD.
LALITPUR, NEPAL

Designed By:
Sudarshan Ghimire
Designation: Civil Engineer
Licence No: 11047 "A"


Verified By
Saugat Upreti
Checked By:
Mandip Thakur

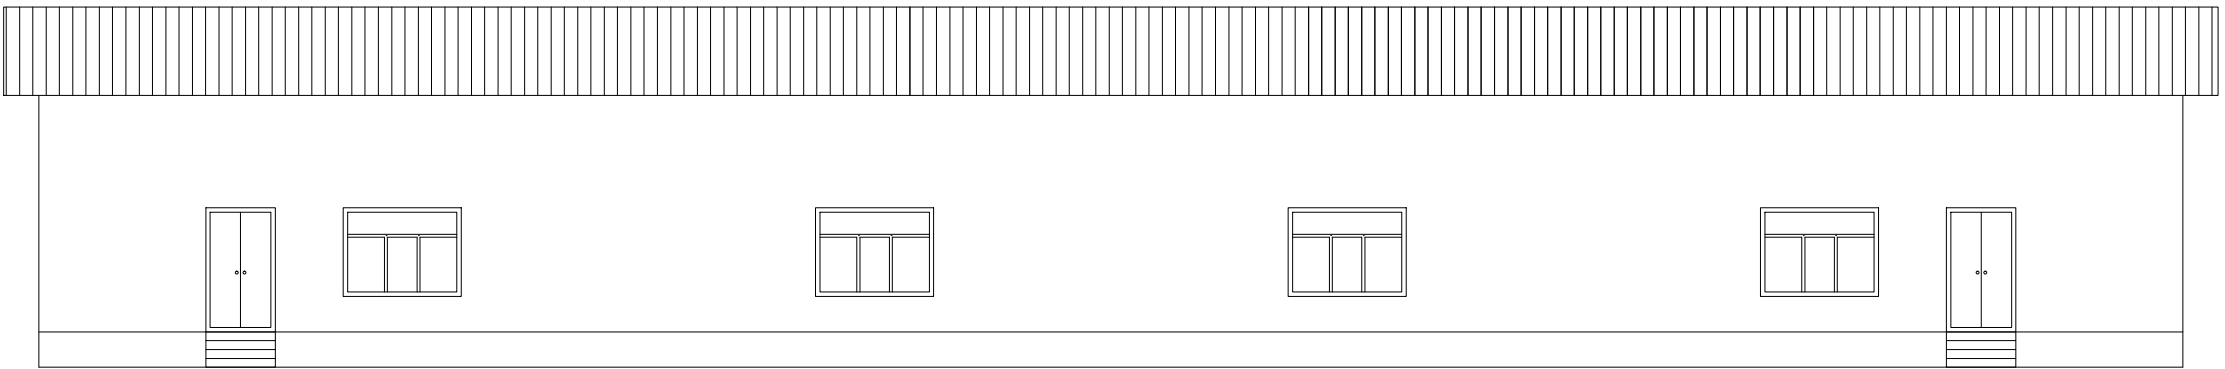


MULTIPURPOSE HALL
FRONT ELEVATION

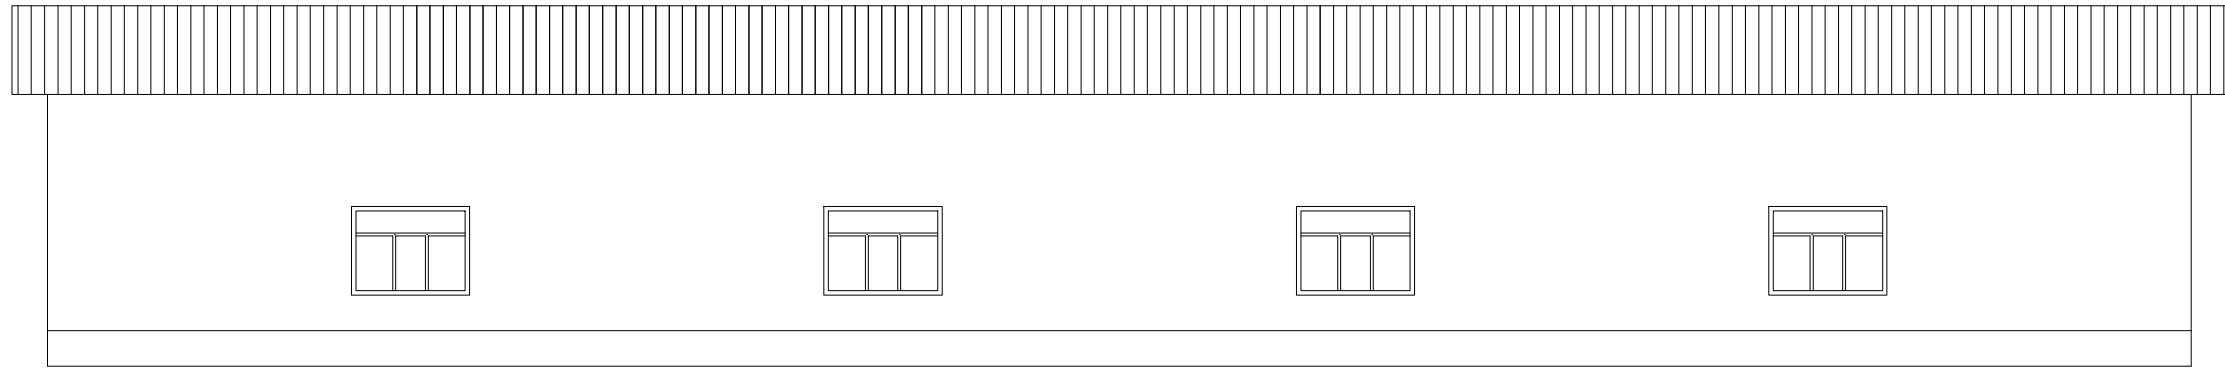

MULTIPURPOSE HALL
BACK SIDE ELEVATION

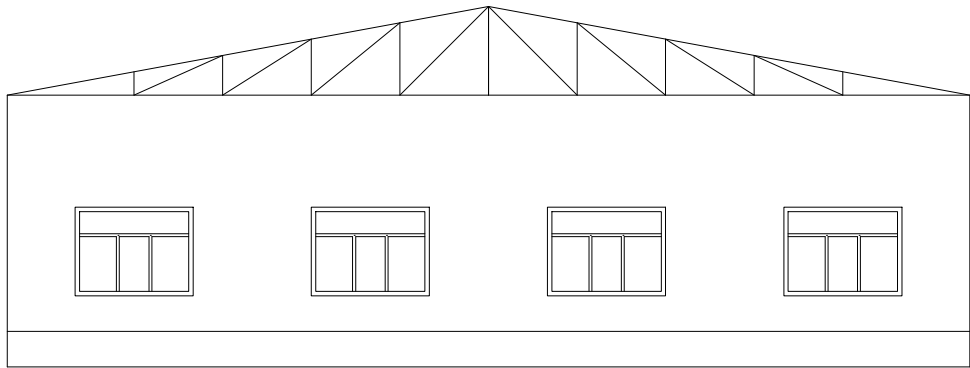


MULTIPURPOSE HALL
SIDE ELEVATION

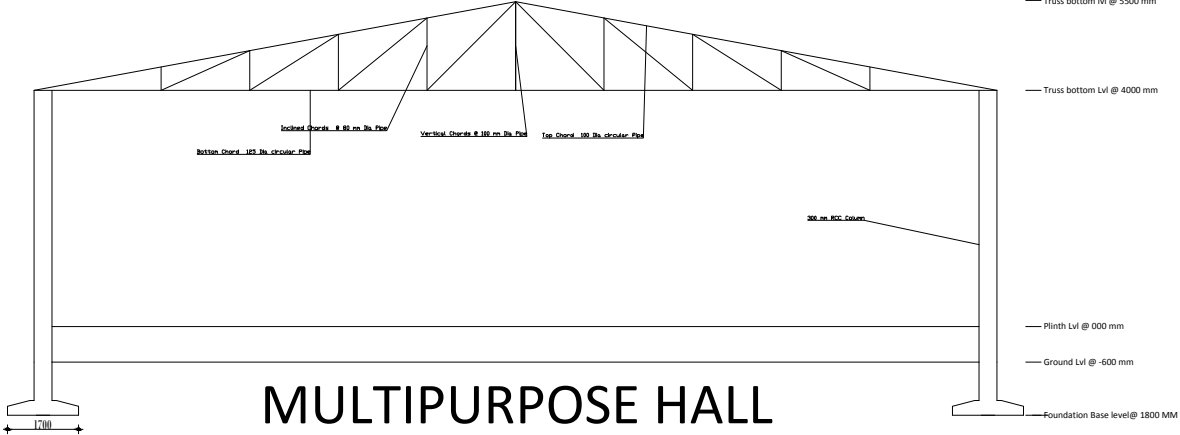

MULTIPURPOSE HALL
SECTIONAL VIEW

FOR OFFICIAL USE ONLY

 

Comments on Drawings

NOTES:




Project Name:
INDUSTRIAL VILLAGE, KHAJURA

Owner Khajura Rural Municipality	Signature
Purpose of Project Development	Location Khajura Rural Municipality, Banke
	Project Category Government


Details: Multipurpose Hall - Elevation and Sections		Sheet No A 19
Date: ASHAD 2077	Scale: 3/32 = 1"	

NAME OF CONSULTANT
ERICOM ENGINEERING SERVICE PVT. LTD.
LALITPUR, NEPAL


Designed By: Sudarshan Ghimire Designation: Civil Engineer Liscence No: 11047 "A"	Verified By Saugat Upreti Checked By: Mandip Thakur
--	--

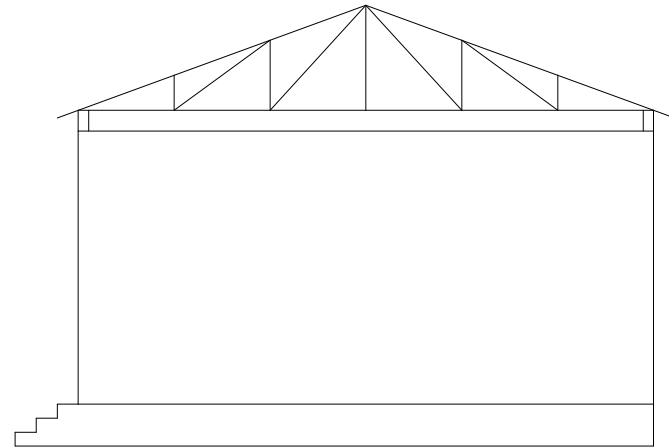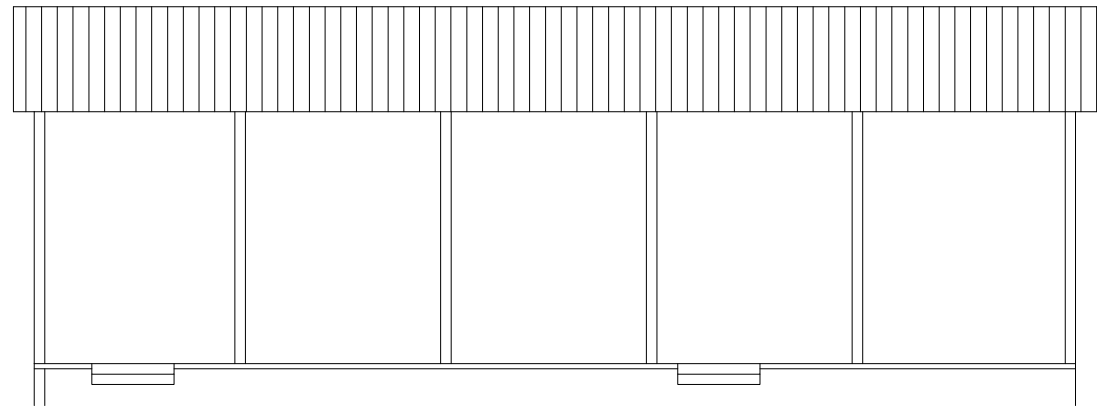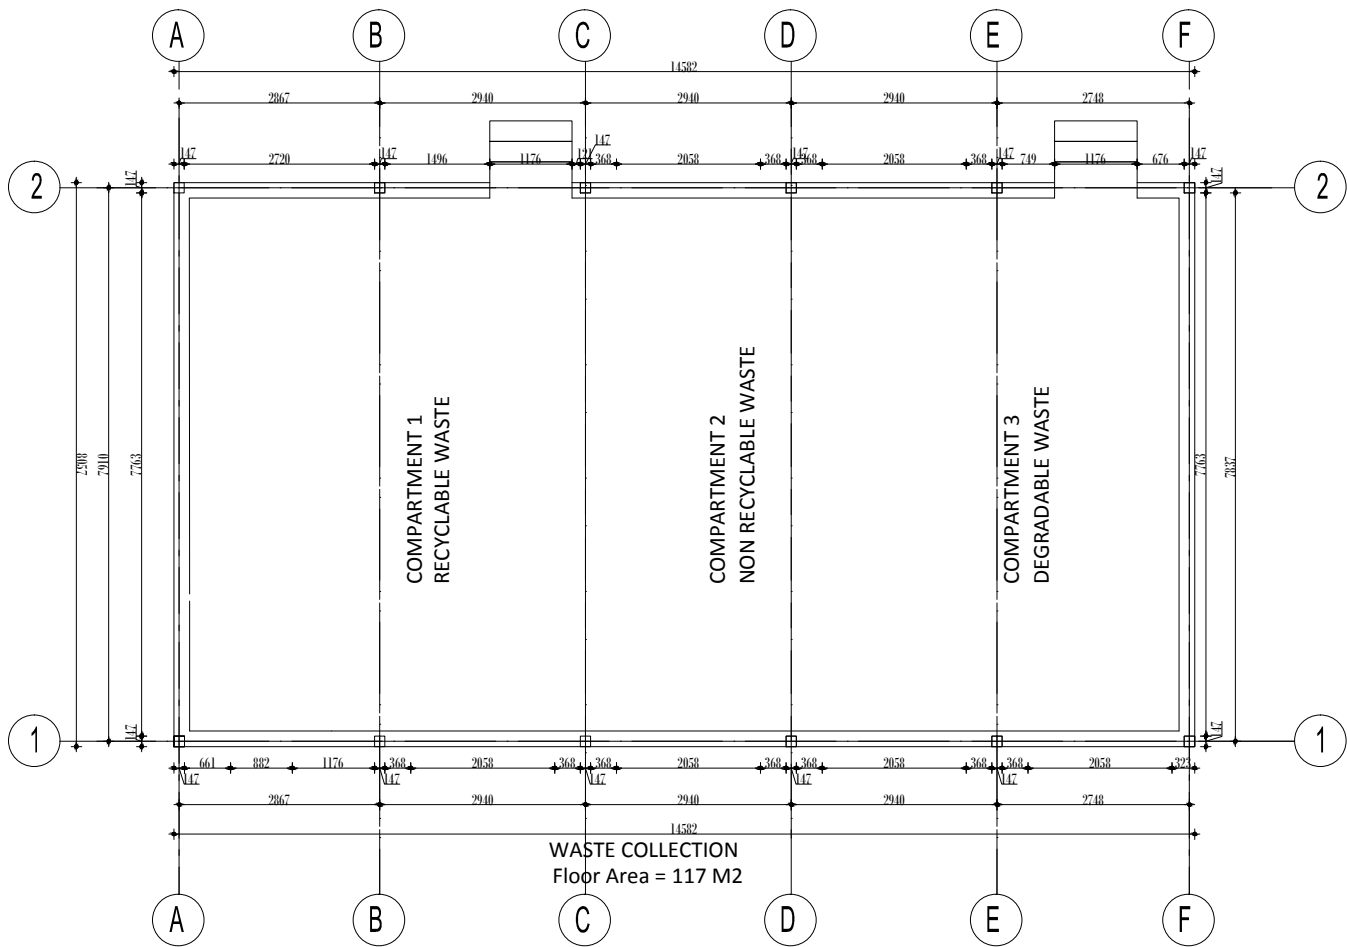


RIGHT SIDE VIEW

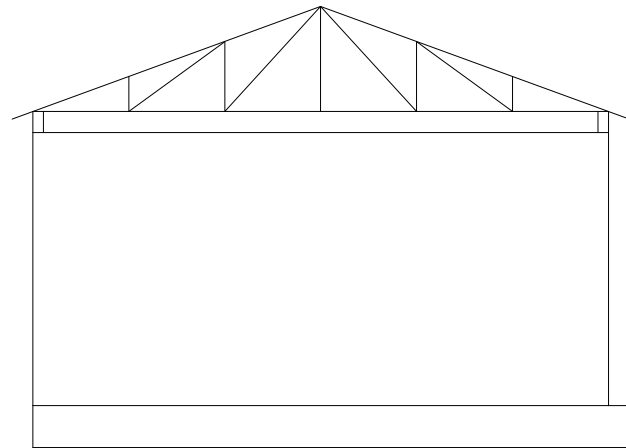

LEFT SIDE VIEW

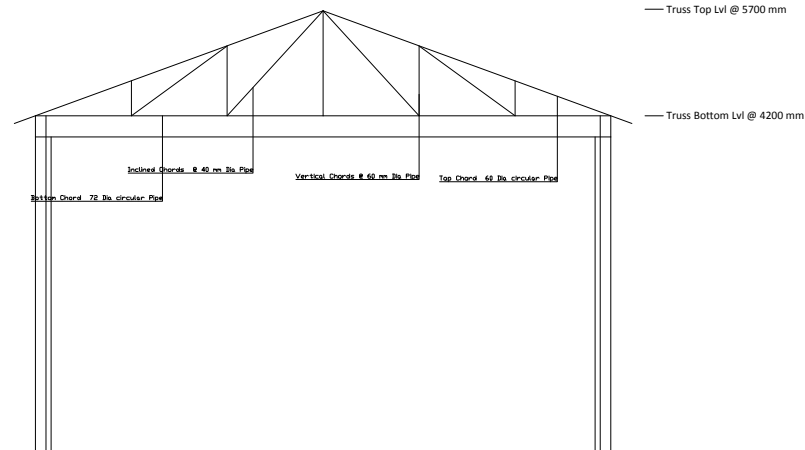

FOR OFFICIAL USE ONLY

 

Comments on Drawings

NOTES:




Project Name:
INDUSTRIAL VILLAGE, KHAJURA

Owner Khajura Rural Municipality	Signature
Purpose of Project Development	Location Khajura Rural Municipality, Banke
	Project Category Government


Details: Waste Collection Units	Sheet No A20
Date: ASHAD 2077	Scale: 1:100

NAME OF CONSULTANT
ERICOM ENGINEERING SERVICE PVT. LTD.
LALITPUR, NEPAL


Designed By: Sudarshan Ghimire Designation: Civil Engineer Liscence No: 11047 "A"	Verified By Saugat Upreti Checked By: Mandip Thakur
--	--

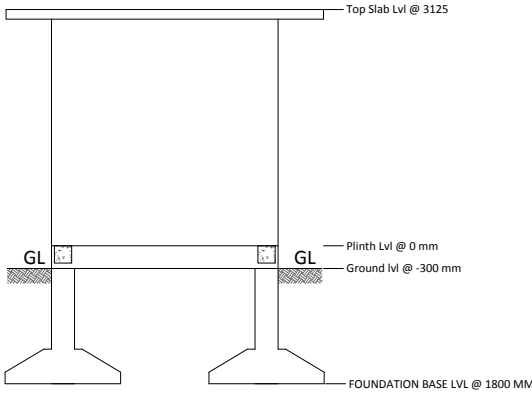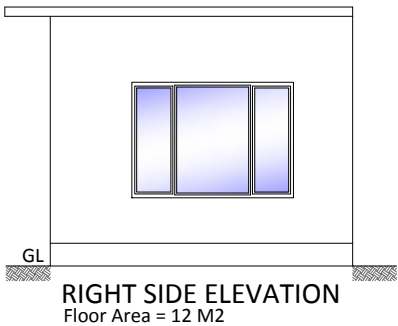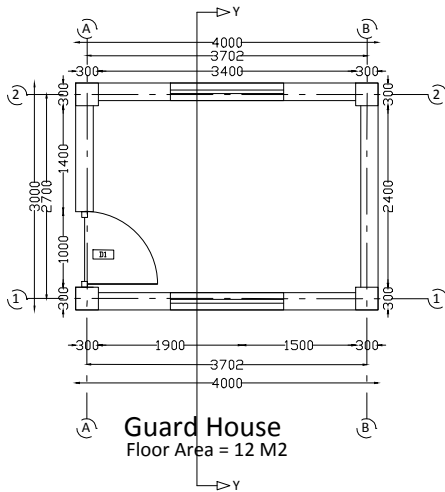


SECTION THROUGH Y-Y

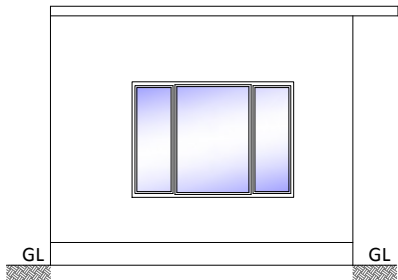

LEFT SIDE ELEVATION

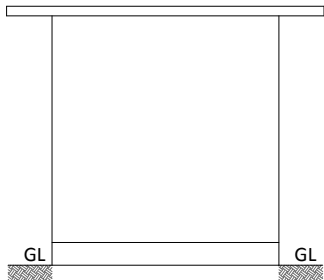

BACK SIDE ELEVATION

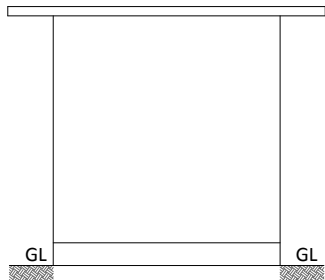

FRONT ELEVATION

Opening Schedule

SN	Particulars	Length	Height	Nos.	Remarks
1	Window - W1	2139	1582	2	In mm
2	Door - D1	1000	2100	1	In mm

Comments on Drawings



NOTES:

Project Name:
INDUSTRIAL VILLAGE, KHAJURA


Owner Khajura Rural Municipality	Signature
Purpose of Project Development	Location Khajura Rural Municipality, Banke
	Project Category Government

Details: GUARD HOUSE	Sheet No A21
Date: ASHAD 2077	Scale: 1:100


NAME OF CONSULTANT ERICOM ENGINEERING SERVICE PVT. LTD. LALITPUR, NEPAL	
Designed By: Sudarshan Ghimire	Verified By Saugat Upreti
Designation: Civil Engineer	Checked By:
Liscence No: 11047 "A"	Mandip Thakur

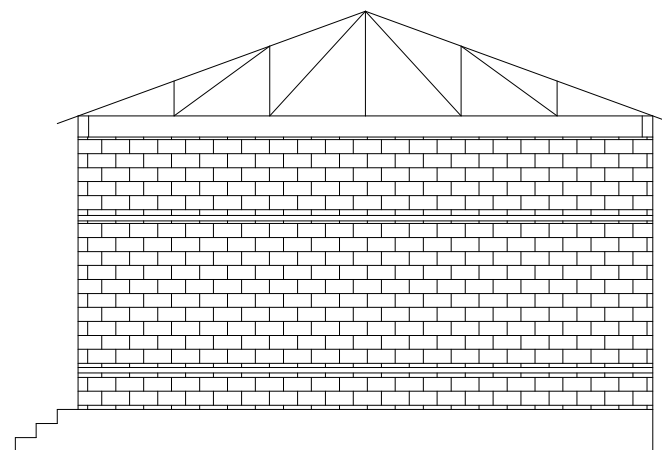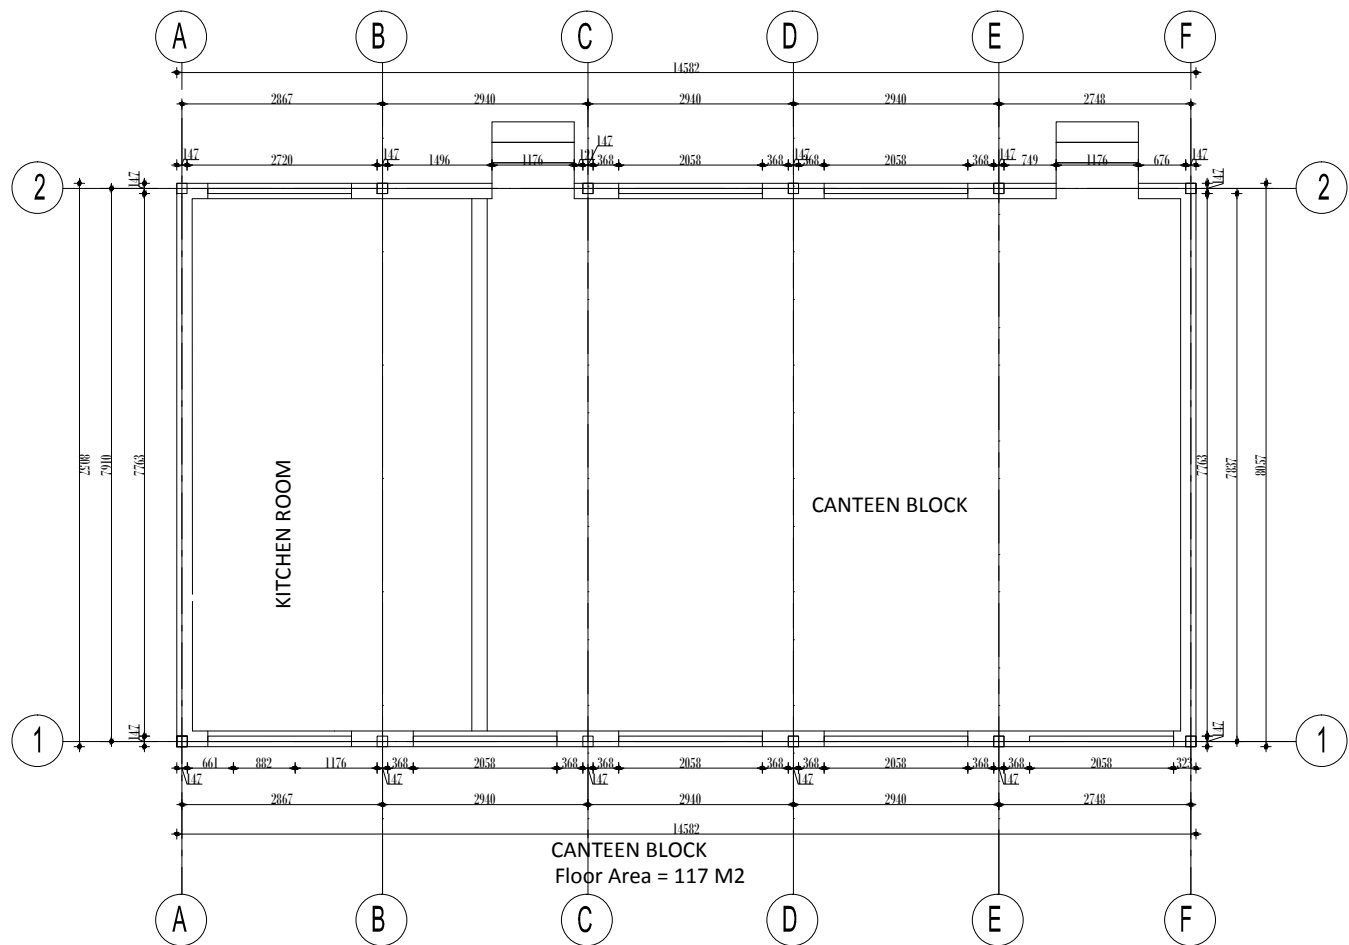

RIGHT SIDE VIEW

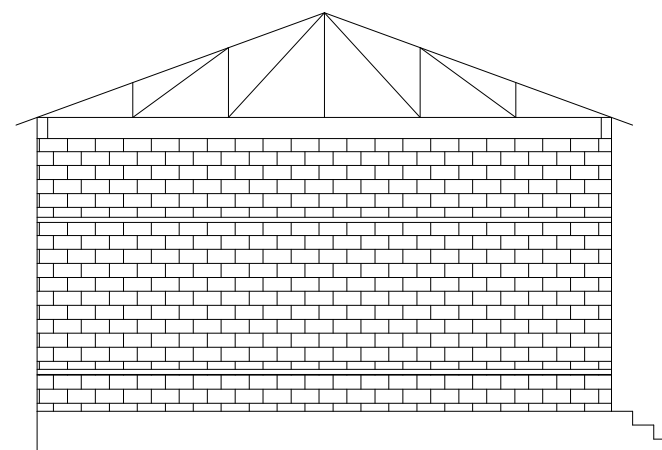


LEFT SIDE VIEW

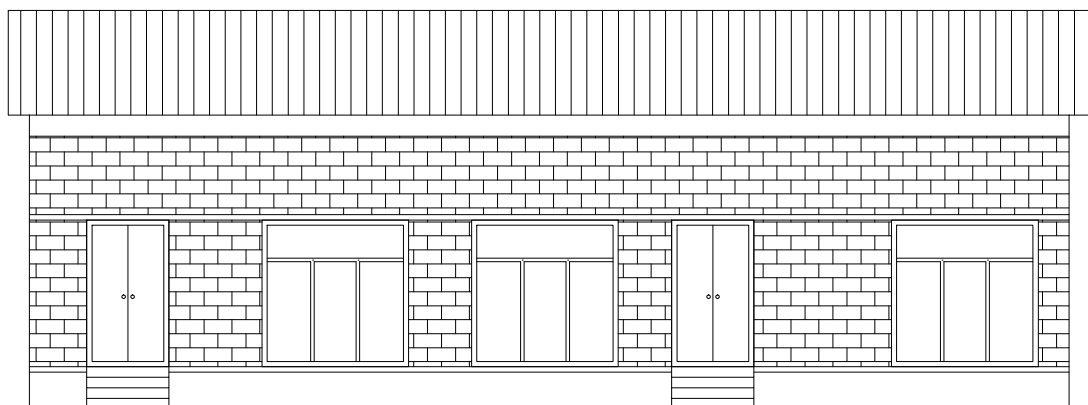

FRONT VIEW




BACK SIDE VIEW

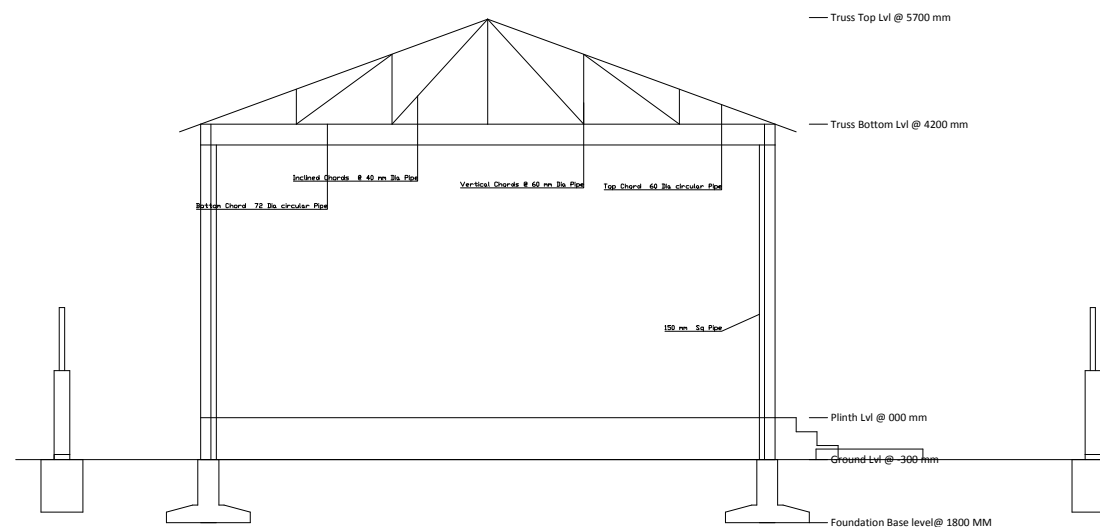

SECTION THROUGH X-X

FOR OFFICIAL USE ONLY

 

Comments on Drawings

NOTES:

Project Name:
INDUSTRIAL VILLAGE, KHAJURA

Owner
Khajura Rural Municipality

Signature

Purpose of Project
Development

Location
Khajura Rural Municipality, Banke

Project Category
Government

Details:

Store Block

Sheet No

A16

Date: ASHAD 2077

Scale: 1:100

NAME OF CONSULTANT

ERICOM ENGINEERING SERVICE PVT. LTD.
LALITPUR, NEPAL

Designed By:
Sudarshan Ghimire
Designation: Civil Engineer
Liscence No: 11047 "A"

Verified By
Saugat Upreti
Checked By:
Mandip Thakur




Checked By:
Mandip Thakur

DETAILED DRAWING

of

Industrial Village (Udhyog Gram)

Khajure Rural Municipality, Banke, Nepal

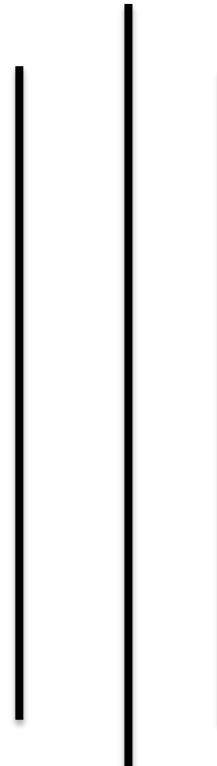

Submitted By:

ERICOM Engineering Service Pvt. Ltd.

Lalitpur-21, Nepal

Phone: +977-01-5520465

E-mail: ericom.ess@gmail.com



Submitted to:

Office of Cottage and Small Industries, Banke



Submission Date: JULY 2020